

Key:

- Extent of proposed 20mph speed limit
- Private Roads (Not Included)
- Existing 20mph
- Proposed Part time advisory 20 mph speed limit



P1	Revision to private Roads & 20mph advisory			
Rev	Revision details	Chkd	Appd	Date
Drawn: CA				Preliminary
Design: CA				For comment
Chkd: SW				For tender
Appd: CB				For construction
Date: 30.06.23				As constructed
				Other


Client

Project Name  
**Sheffield 20mph Speed Limit Strategy**

Drawing Title  
 Traffic Design  
**Boundary Extent of Proposed High Green 20mph Speed Limit Zone.**

Original Drg Size : A3	Dimensions : -
Scale : As Shown	Copyright © Amey

Drawing No	Rev
TR-208013-221-TRO 01	P1

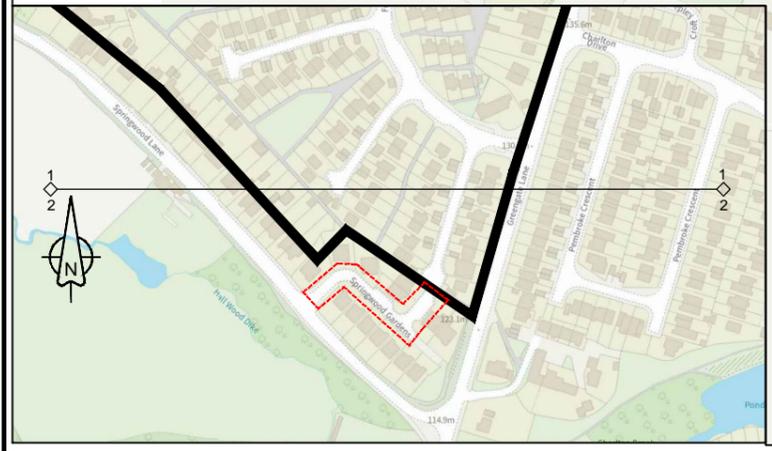

Reproduced from the Ordnance Survey map with the permission of the controller of H.M. Stationery Office. © Crown copyright reserved. Licence no.100018816.

