

# Static Order Guide

## Map page indicator

Shows current map number against total and indicates if the legend is split over multiple pages eg. 2a, 2b, 2c

## Change type

Indicates whether restrictions have been Added, Modified or Removed

## Coloured spots


Restrictions with the same attributes are marked with a lettered spot

## Restriction icons

⊕ Min stay   ⊕ Max stay   ⊘ No return   ⌚ Tariff hours  
📅 Up to   🚛 Fuel surcharge   ⚠ Event day   ⓘ Emissions pricing

## Restriction durations

Where no months or days are specified, restrictions apply all year and all week

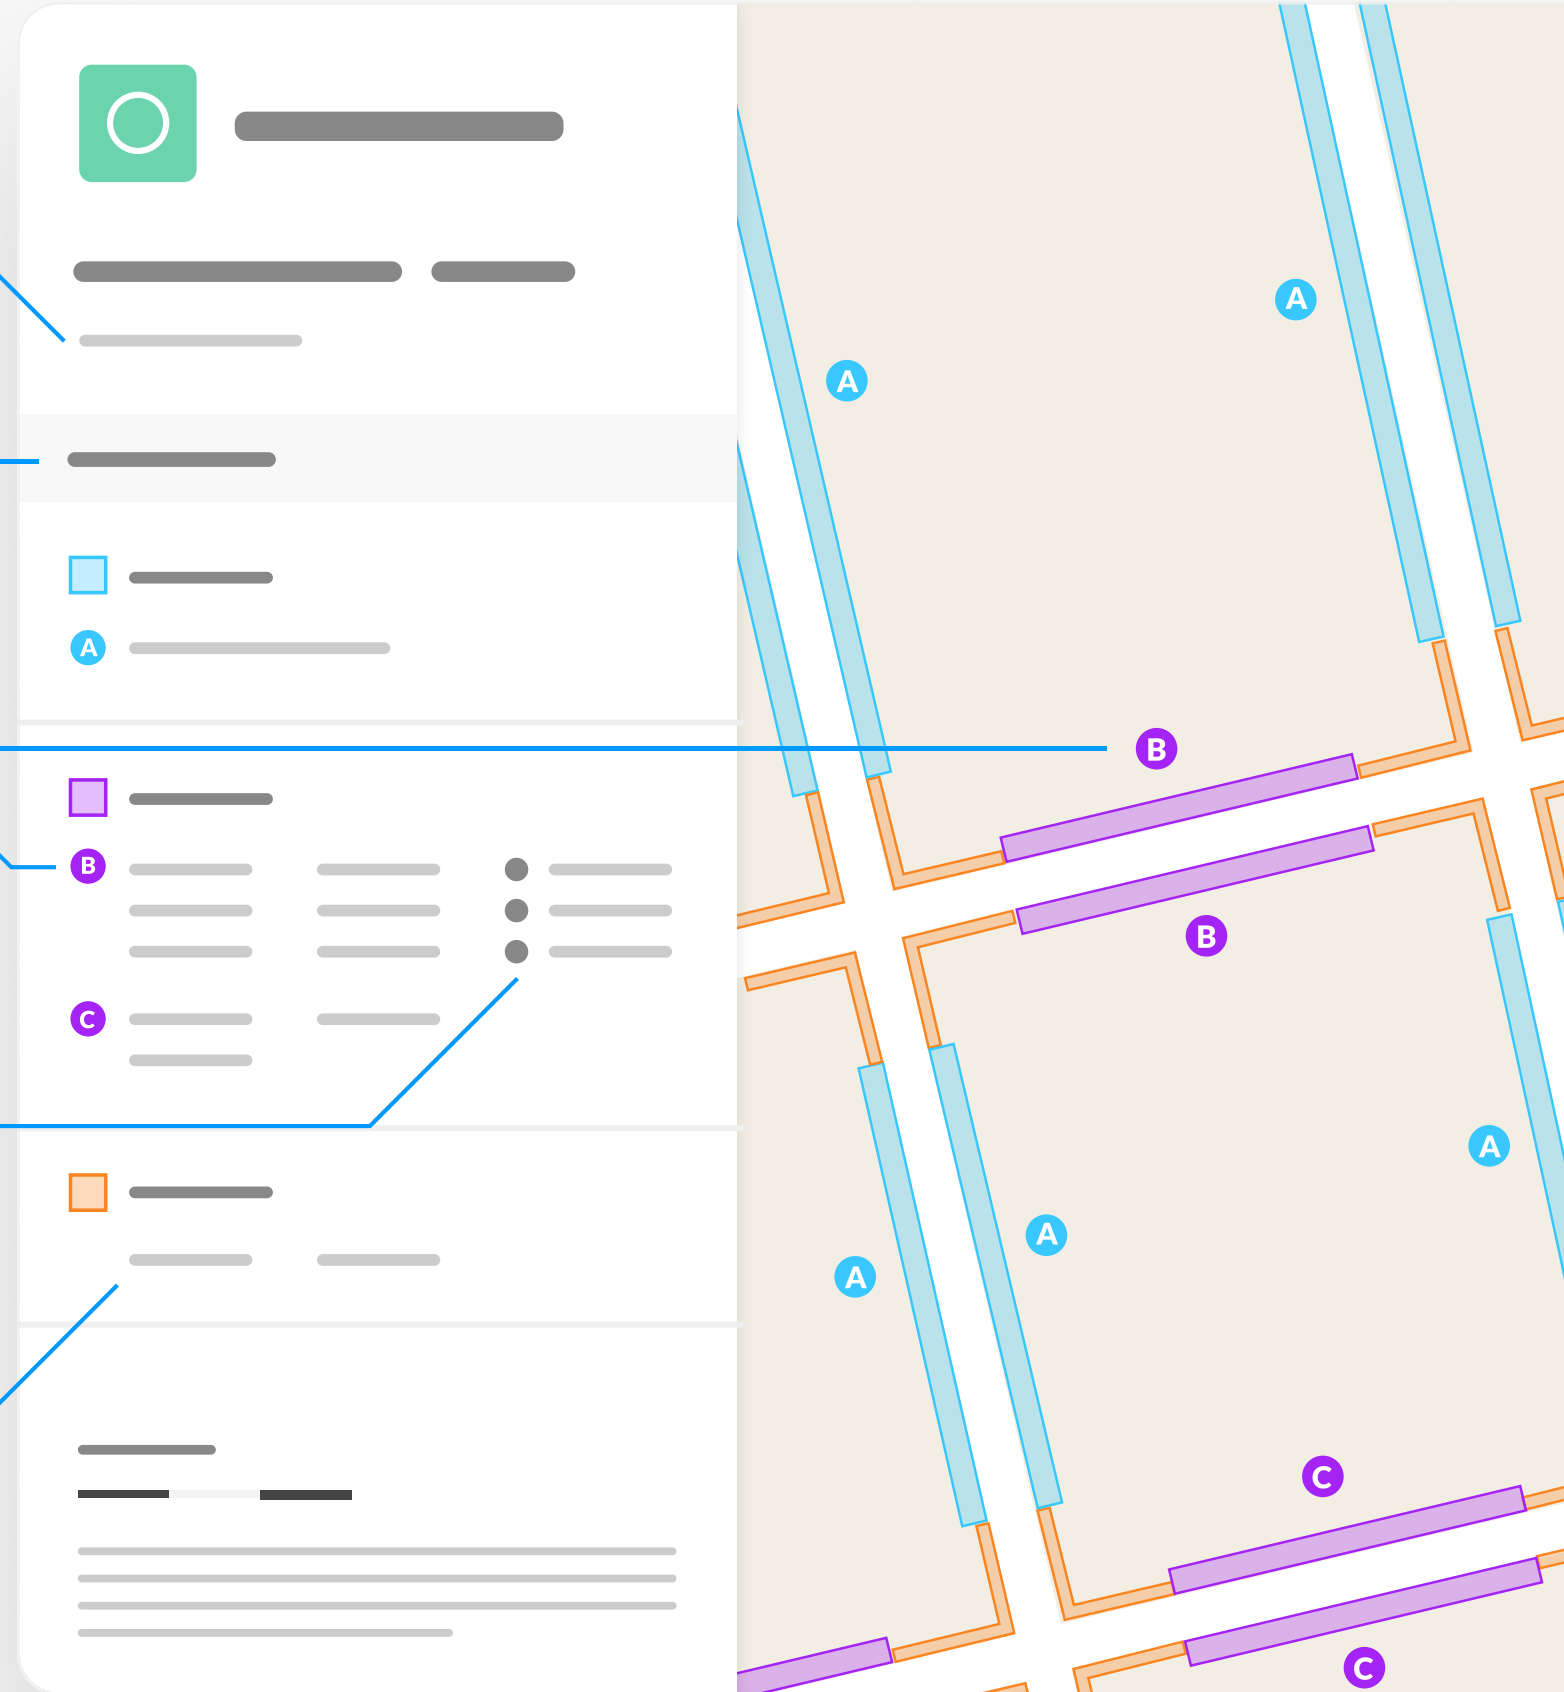

# TRO 2 City Centre

Map 1 of 3

## Added

- Loading place
- A At all times
- No waiting at any time
- B At all times
- No waiting at any time
- C At all times

## Modified

- Loading place
- D At all times
- No waiting
- E Mon-Sat 08:00-18:30
- No waiting
- F 08:00-20:30
- Paid-for parking place
- G 08:00-20:30

## Removed


- No waiting
- H Mon-Sat 08:00-18:30

0 20 40 60m

Scale: 1:1250

North-West: 434796.578, 387907.2  
 South-East: 435215.098, 387547.189

© Crown copyright and database rights 2024 Ordnance Survey.  
 You are not permitted to copy, sub-license, distribute or sell any of this data to third parties in any form. Licence number 100018816

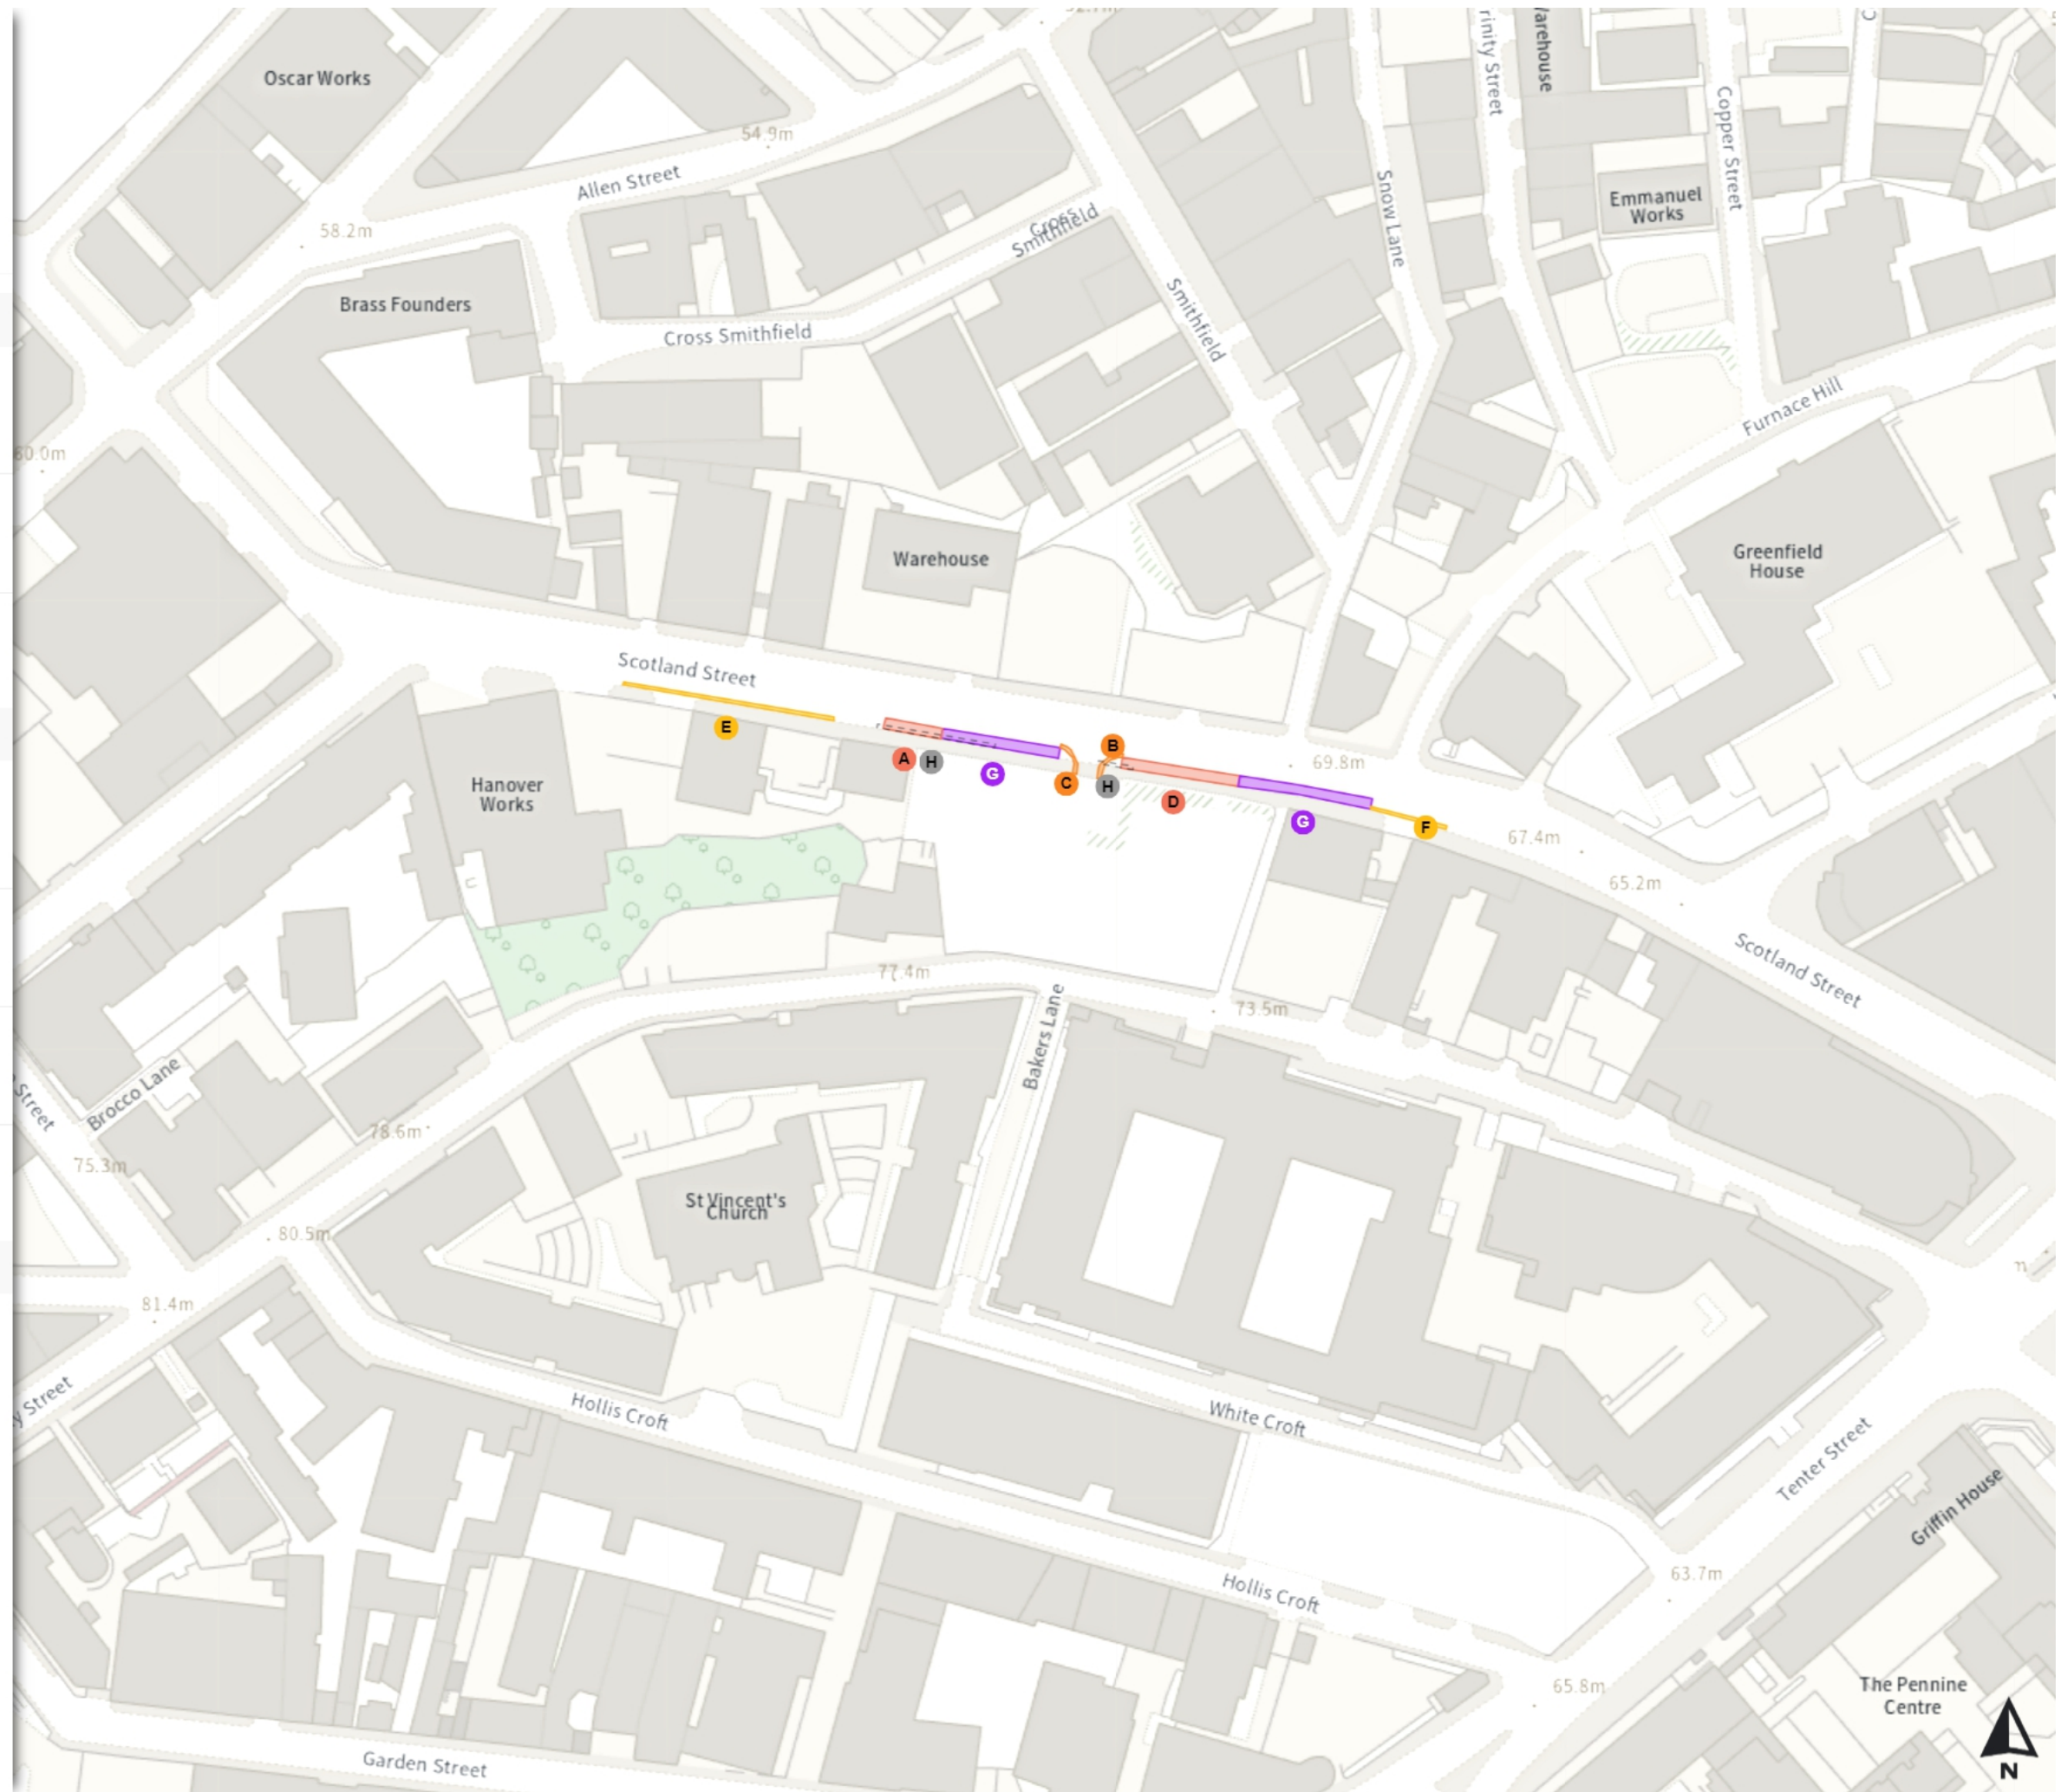

# TRO 2 City Centre

Map 2 of 3

## Added

Voucher Parking Place

At all times

## Removed

Police vehicles stopping area


At all times



Scale: 1:1250

North-West: 435088.763, 387549.282  
South-East: 435507.338, 387189.269

© Crown copyright and database rights 2024 Ordnance Survey.  
You are not permitted to copy, sub-license, distribute or sell any of this data to third parties in any form. Licence number 100018816

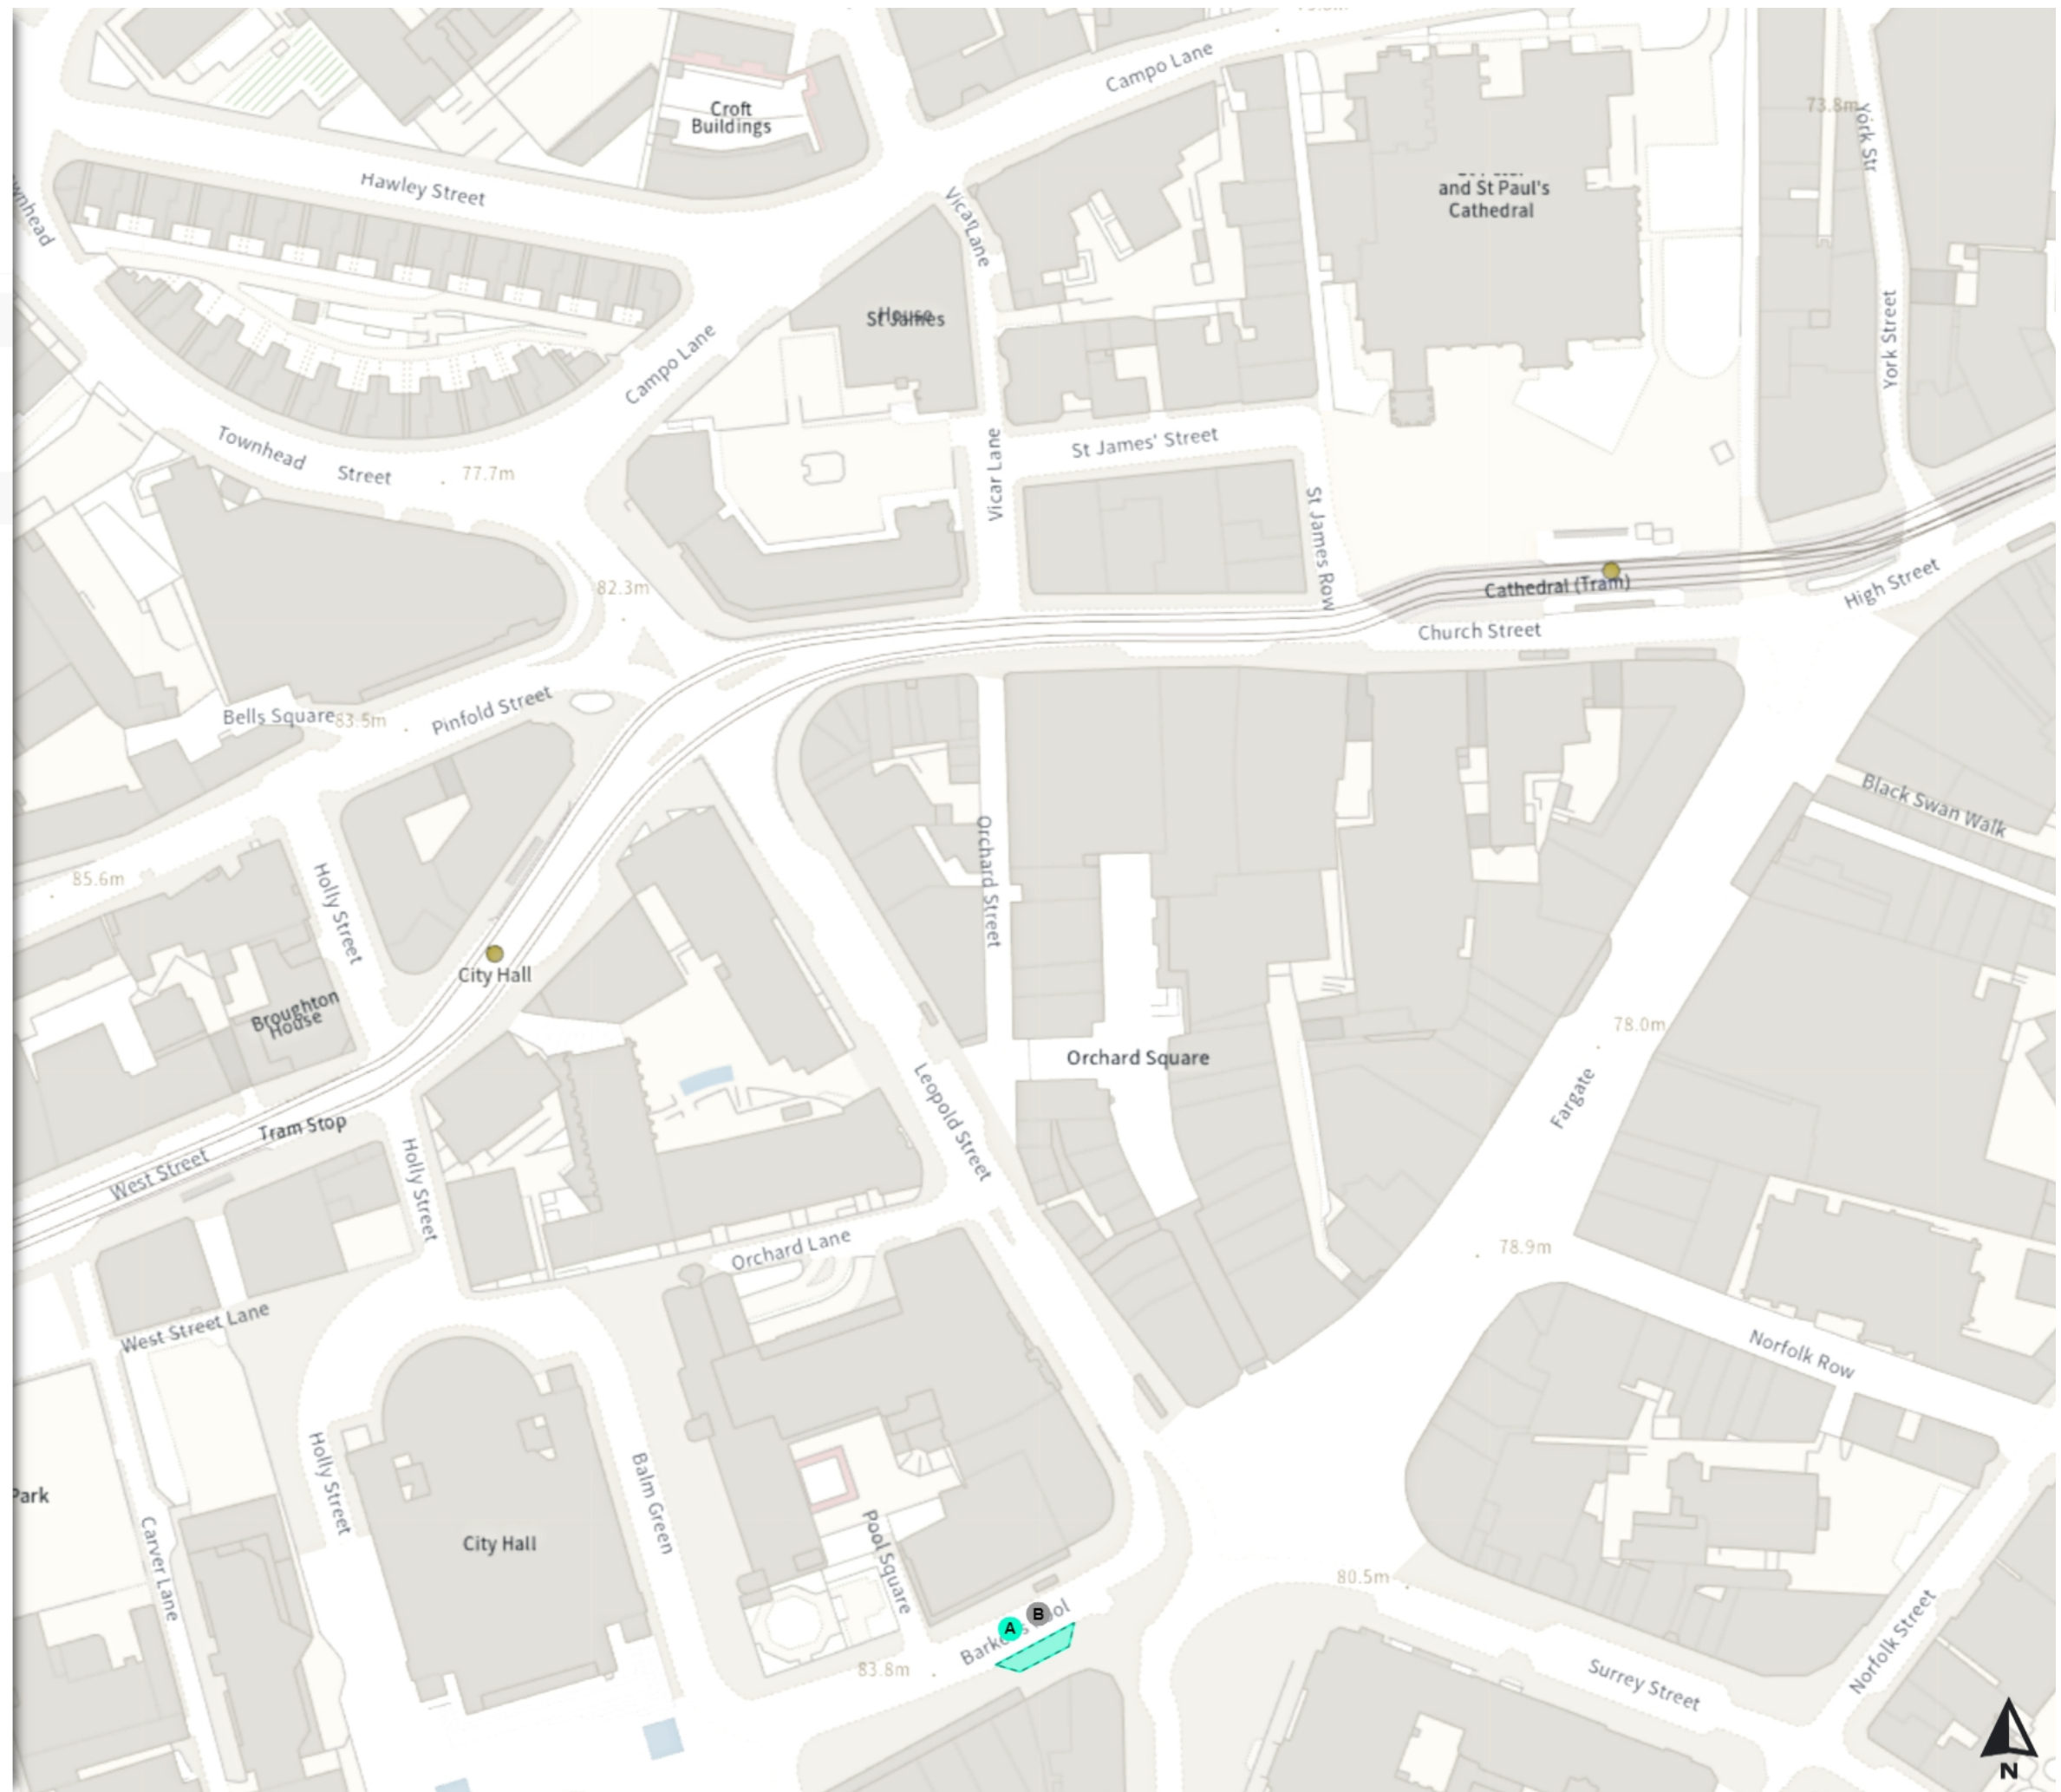

# TRO 2 City Centre

Map 3a of 3

## Added

A Paid-for parking place

A 08:00-20:30

B Shared

B Electric vehicle recharging paid-for parking place

08:00-20:30

B Electric vehicle recharging point

20:30-08:00

C Shared

C No waiting at any time

At all times

C No loading at any time

At all times

## Modified

D Loading place

D At all times

E No waiting

E 08:00-20:30

F Paid-for parking place


F 08:00-20:30

0 20 40 60m

Scale: 1:1250

North-West: 434773.825, 387187.063  
South-East: 435192.406, 386826.994

© Crown copyright and database rights 2024 Ordnance Survey.  
You are not permitted to copy, sub-license, distribute or sell any of this data to third parties in any form. Licence number 100018816

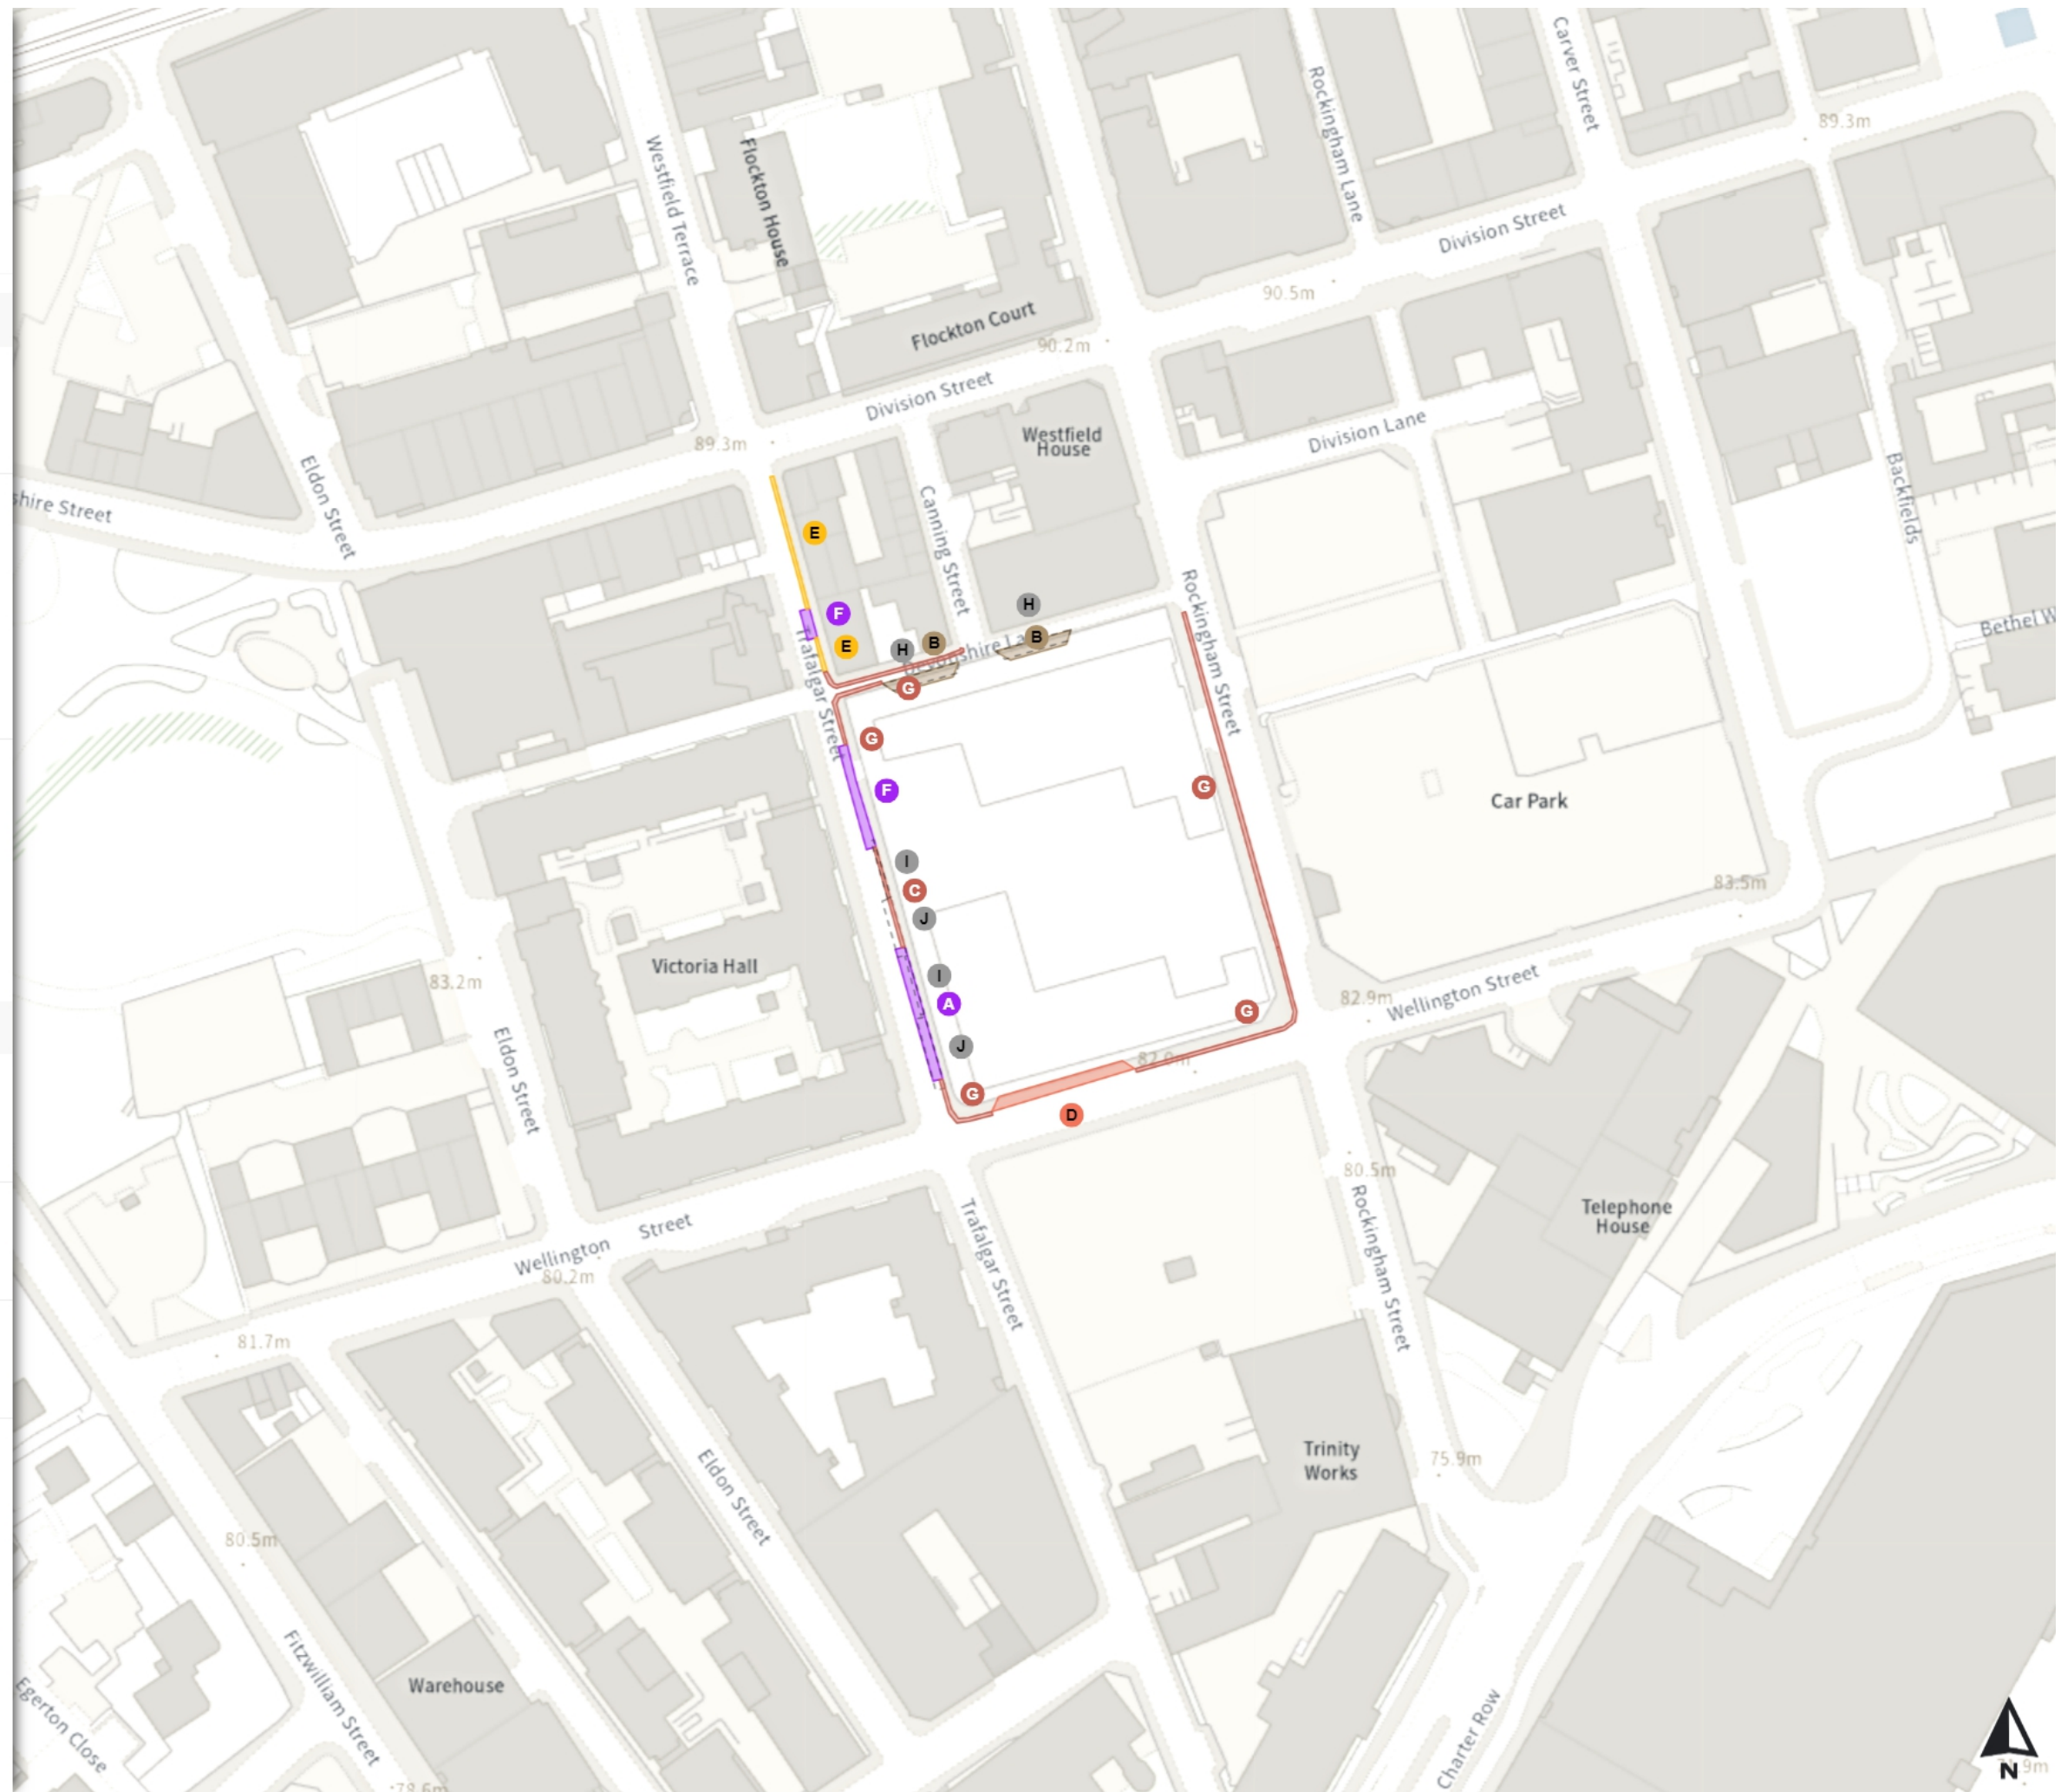

# TRO 2 City Centre

Map 3b of 3

## Modified

- Shared
- G No waiting at any time  
At all times
- G No loading at any time  
At all times

## Removed

- Electric vehicle recharging point  
H At all times
- No waiting  
I 08:00-20:30
- Paid-for parking place  
J 08:00-20:30



Scale: 1:1250

North-West: 434773.825, 387187.063  
South-East: 435192.406, 386826.994

© Crown copyright and database rights 2024 Ordnance Survey.  
You are not permitted to copy, sub-license, distribute or sell any of this data to third parties in any form. Licence number 100018816

