



EXISTING

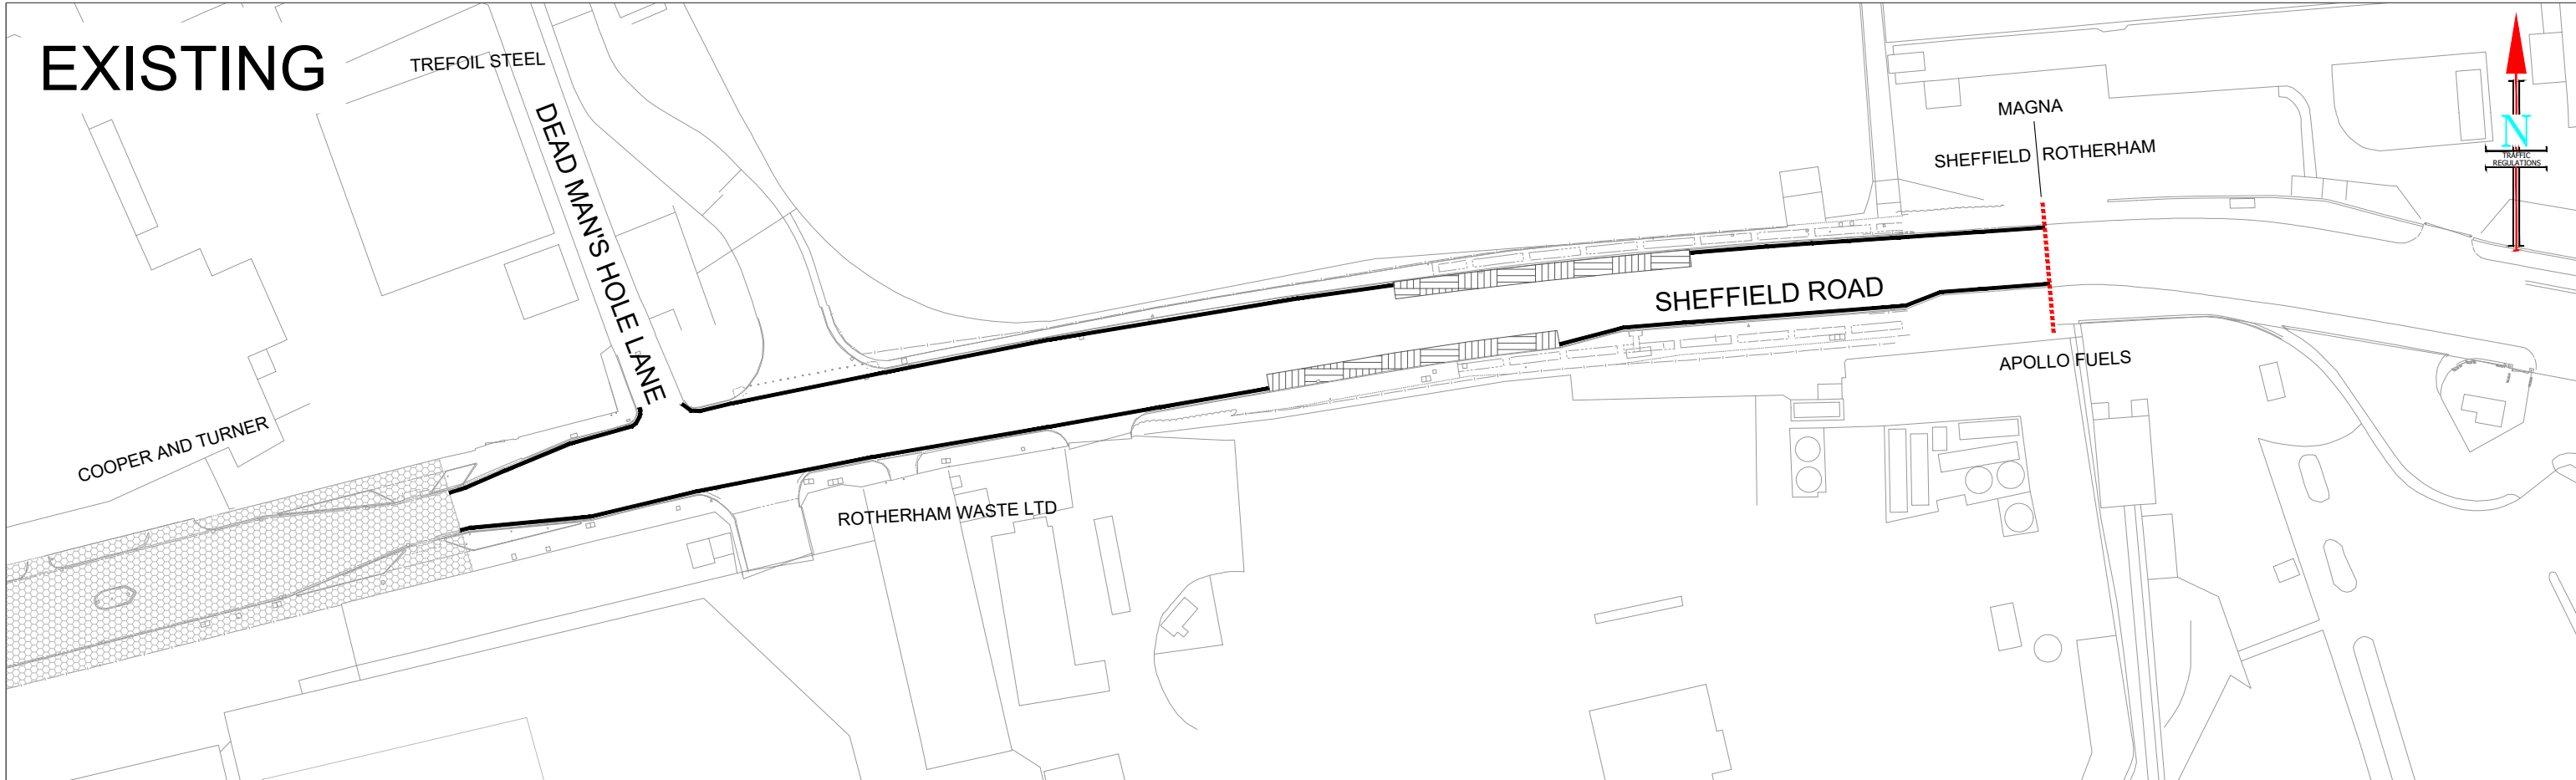

PROPOSED

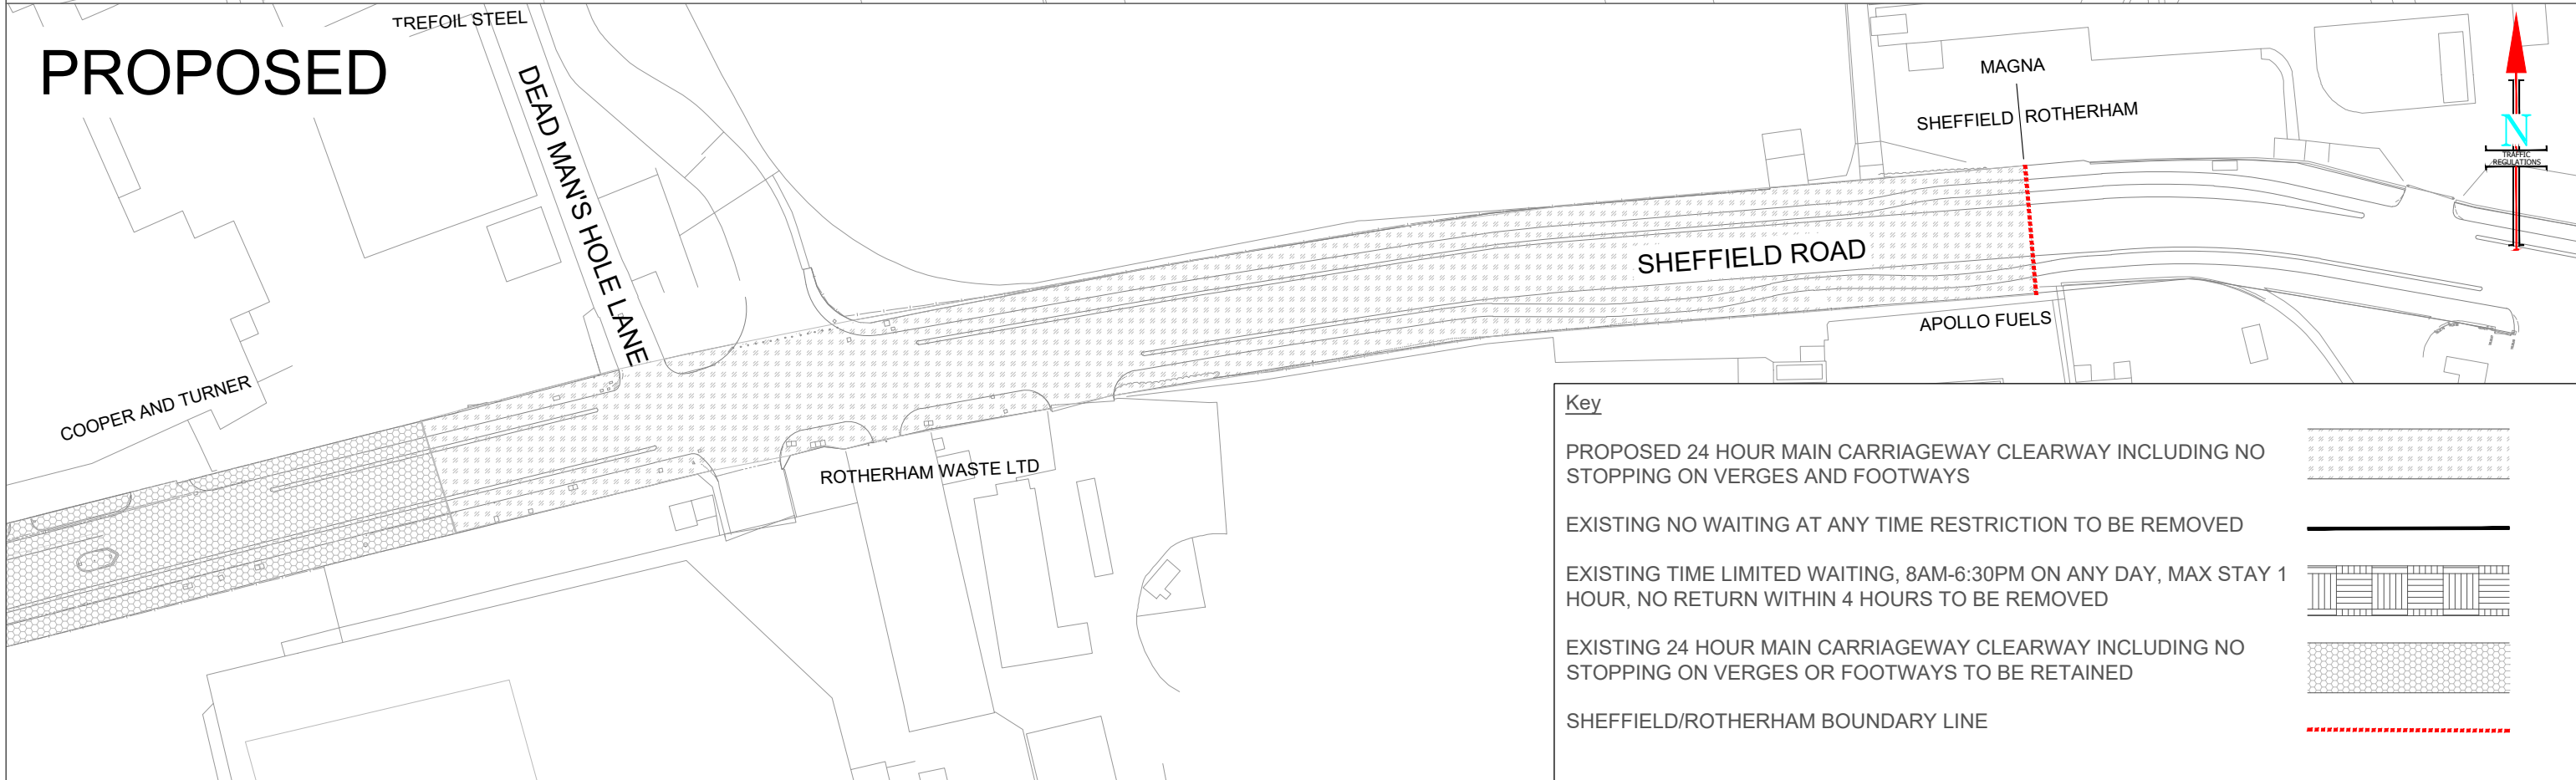

Key	
PROPOSED 24 HOUR MAIN CARRIAGEWAY CLEARWAY INCLUDING NO STOPPING ON VERGES AND FOOTWAYS	
EXISTING NO WAITING AT ANY TIME RESTRICTION TO BE REMOVED	
EXISTING TIME LIMITED WAITING, 8AM-6:30PM ON ANY DAY, MAX STAY 1 HOUR, NO RETURN WITHIN 4 HOURS TO BE REMOVED	
EXISTING 24 HOUR MAIN CARRIAGEWAY CLEARWAY INCLUDING NO STOPPING ON VERGES OR FOOTWAYS TO BE RETAINED	
SHEFFIELD/ROTHERHAM BOUNDARY LINE	

TRANSPORT PROJECTS SERVICE
 STRATEGIC TRANSPORT,
 SUSTAINABILITY & INFRASTRUCTURE
 5th FLOOR, HOWDEN HOUSE
 1, UNION STREET, SHEFFIELD, S1 2SH
 E-mail Scheme.Design@Sheffield.gov.uk
Tom Finnegan-Smith - Head of Service



Client **SHEFFIELD CITY COUNCIL**
 Scheme **2123 - TCF MAGNA**
 Drawing Title **PROPOSED WAITING RESTRICTIONS
 TRAFFIC REGULATION DRAWING**

**PLEASE NOTE ALL OTHER RESTRICTIONS HAVE
 BEEN OMITTED TO AID CLARITY**

Drawing No. **2123-DA-TRO-01**
 DRAWN BY **JP** **09.02.23**
 CHECKED
 Scale **1/1000**
 Date **10.02.23** **A3**