

TOWN AND COUNTRY PLANNING ACT 1990

**THE STOPPING UP OF HIGHWAY (YORKSHIRE AND THE HUMBER) (NO.27)
ORDER 2022**

The Secretary of State makes this Order in exercise of powers under section 247 of the Town and Country Planning Act 1990 ("the Act").

1. The Secretary of State authorises the stopping up of the highway described in the Schedule to this Order and shown on the plan numbered NATTRAN/Y&H/S247/5043, to enable development to be carried out in accordance with the planning permission granted by Sheffield City Council, under reference 20/01895/RG3.
2. Where immediately before the date of this Order there is any apparatus of statutory undertakers under, in, on, over, along or across any highway authorised to be stopped up pursuant to this Order then, subject to section 261(4) of the Act, those undertakers shall have the same rights as respects that apparatus after that highway is stopped up as they had immediately beforehand.
3. This Order shall come into force on 3 November 2022.

S. Zamenzadeh

Signed by authority of
the Secretary of State
21 October 2022

SANDRA ZAMENZADEH
An Official in the
National Transport Casework Team
Department for Transport

THE SCHEDULE

Description of highway to be stopped up

The highway to be stopped up is at Sheffield in the City of Sheffield, shown on the plan as an irregular shaped northern part width of Wellington Street. It commences from grid reference E: 435174, N: 387023 extending in a south westerly direction for a distance of 31 metres and having a maximum width of 0.2 metres.

A3

A

B

C


D


E

F



G

Key

 Public highway to be stopped up under Section 247 of the Town and Country Planning Act

 Original Highway Boundary

HIGHWAY AT SHEFFIELD IN THE CITY OF SHEFFIELD

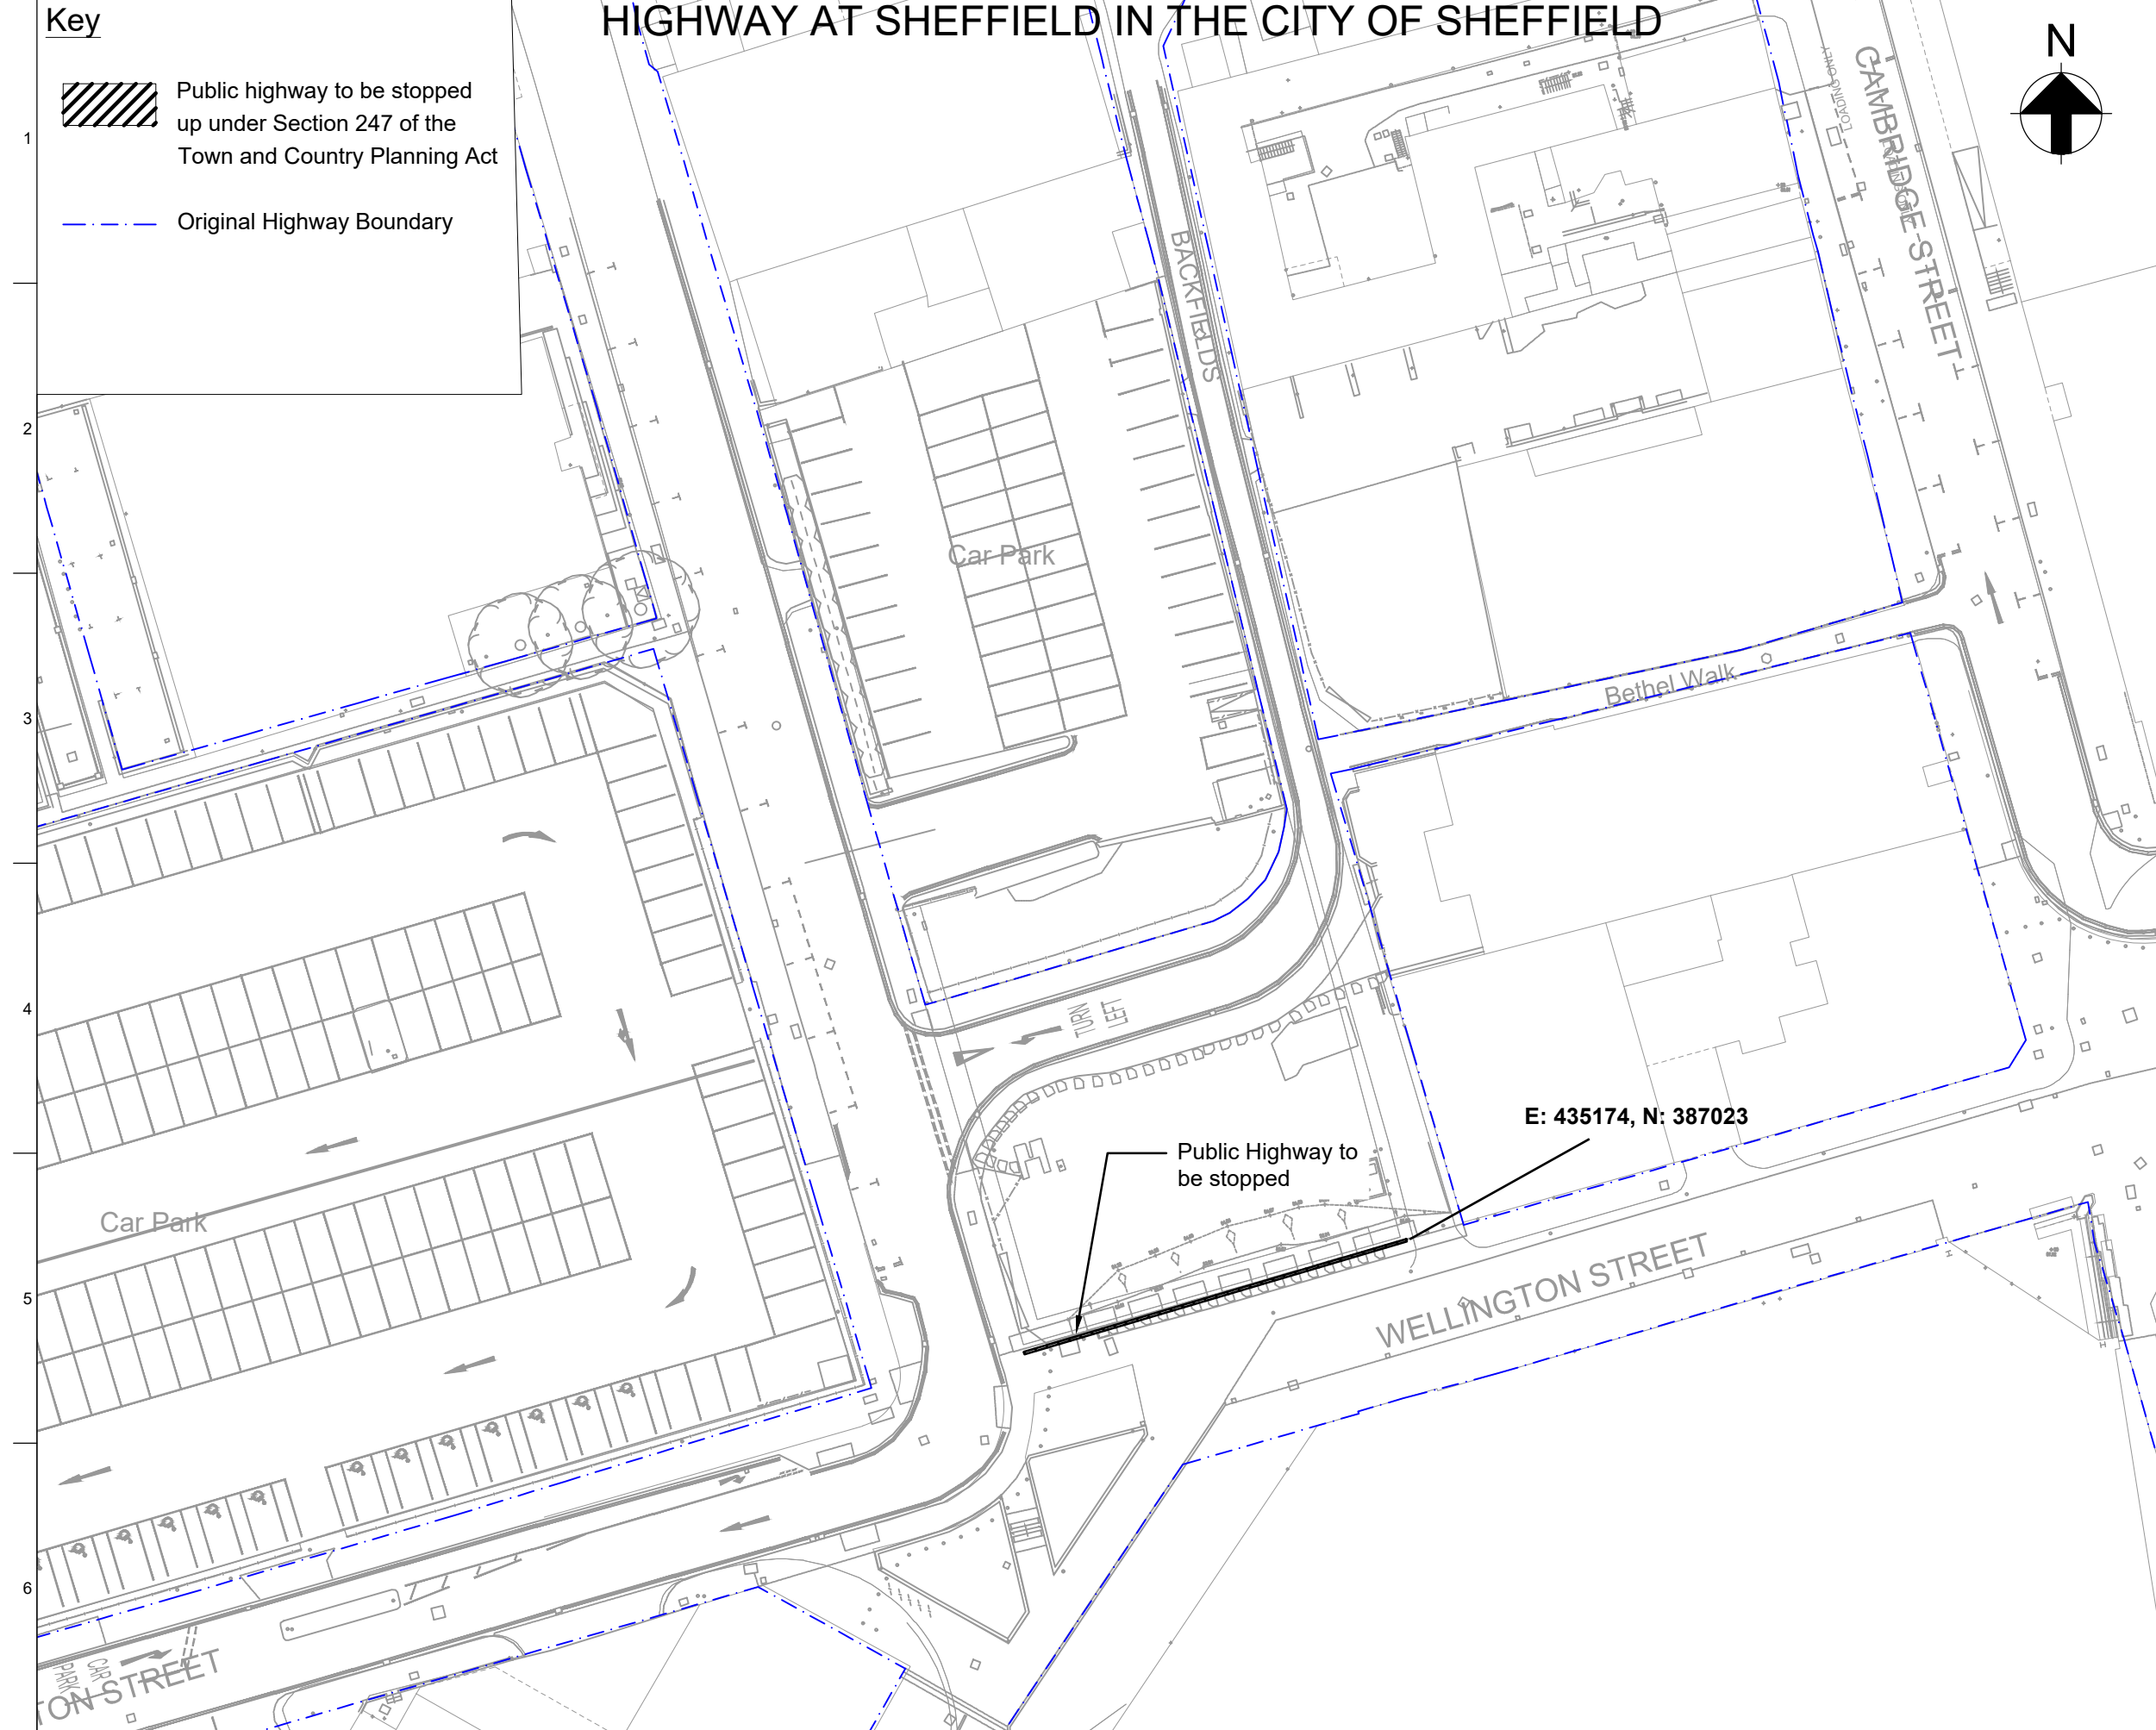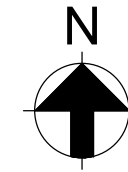

Car Park

Bethel Walk


E: 435174, N: 387023

Public Highway to be stopped

WELLINGTON STREET

TON STREET

Key Scale 1:500 @ A3

Highway to be stopped up 

National Transport Casework Team

Department for Transport

Plan No: NATTRAN/Y&H/S247/5043

Signed by Authority of the Secretary of State

On 21 October 2022

Signature


SANDRA ZAMENZADEH
An Official in the
National Transport Casework Team
Department for Transport