


Key

Existing

One way traffic with an exemption for pedal cycles (contraflow)

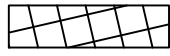

Proposed


One way traffic with an exemption for pedal cycles (contraflow)




Existing One way traffic to change direction and include an exemption for pedal cycles (contraflow).



Existing One way traffic to include an exemption for pedal cycles (contraflow).

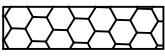


One way traffic with an exemption for pedal cycles (contraflow) currently proposed under the Fargate FHSF scheme, consultation undertaken 20.02.23

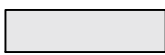

Proposed new kerb line



Direction of travel

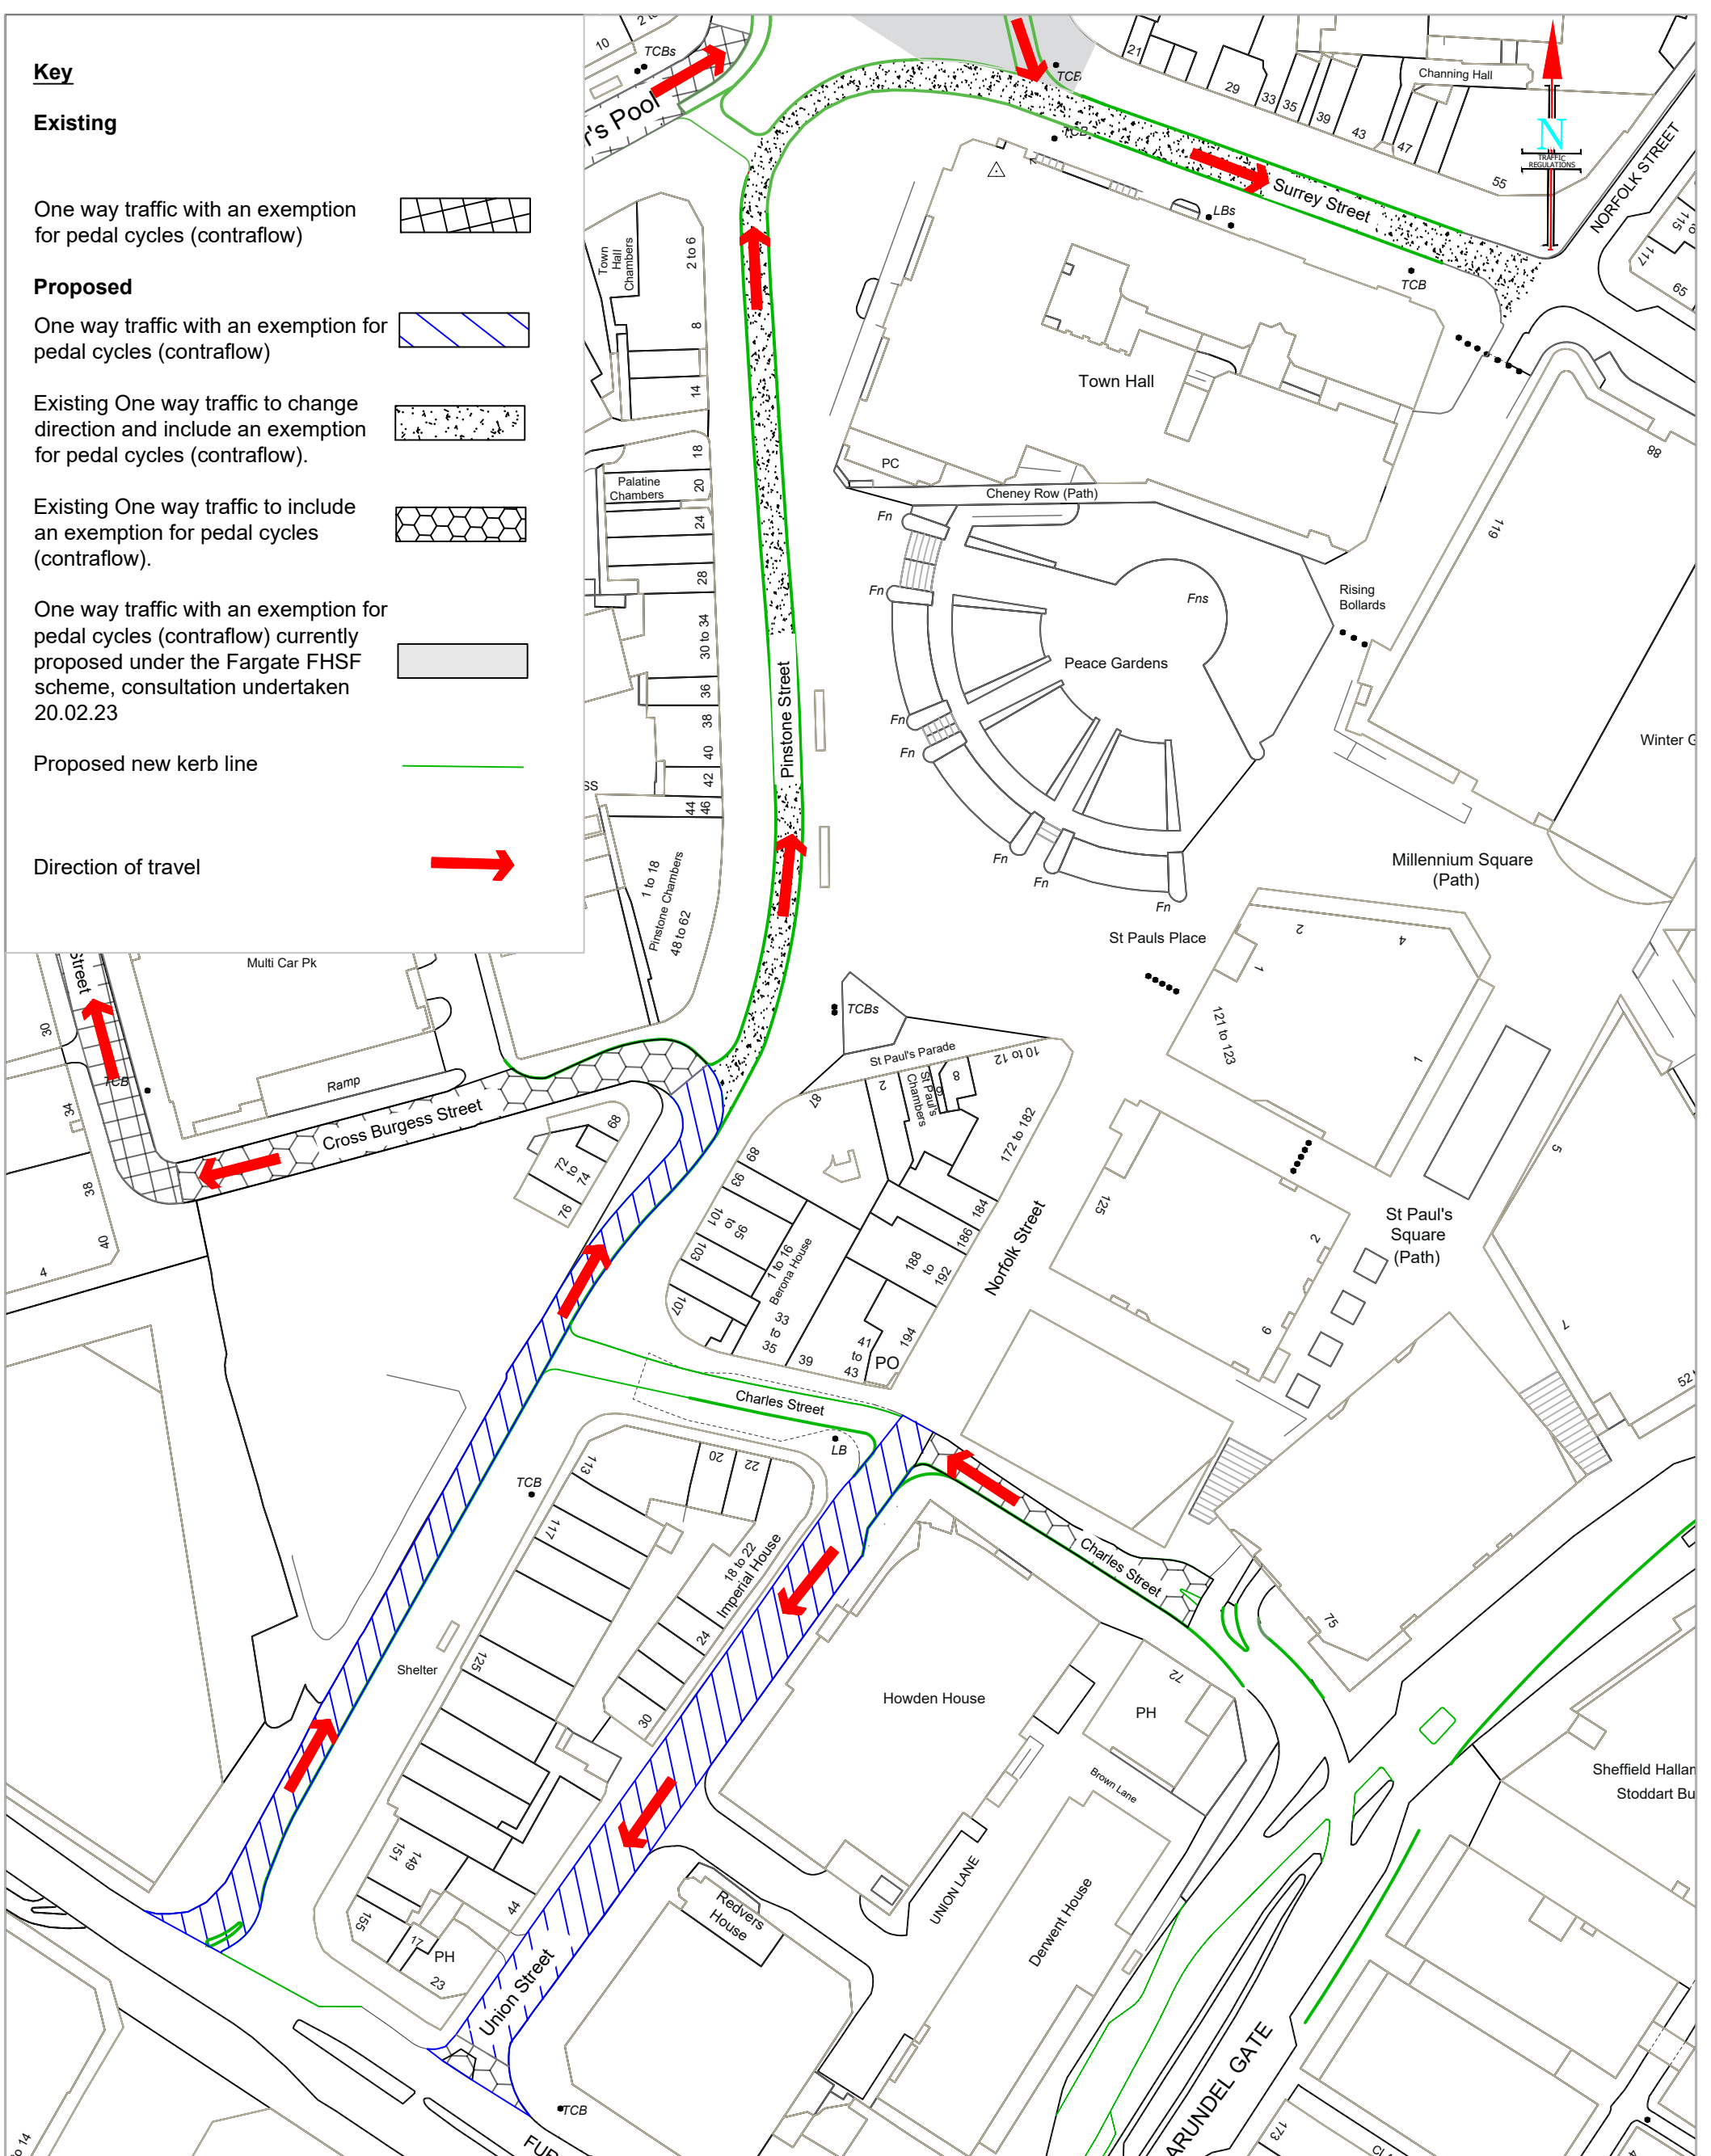

TRANSPORT PROJECTS	
CITY TRANSPORT	
5th FLOOR, HOWDEN HOUSE	
1, UNION STREET, SHEFFIELD, S1 2SH	
E-mail Scheme.Design@Sheffield.gov.uk	
Tom Finnegan-Smith - Assistant Director	
<small>© Crown copyright and database rights 2020 OS 100018816. Use of this data is subject to these terms and conditions. 1. You are granted a non-exclusive, royalty free revocable licence solely to view the licensed data for non-commercial purposes for the period during which Sheffield City Council makes it available. 2. You are not permitted to copy, sub-license, distribute, sell or otherwise make available the Licensed Data to third parties in any form; and 3. Third party rights to enforce the terms of this licence shall be reserved to OS.</small>	
AUTHOR JP	CHECKED GP
DATE 01.07.24	DATE 31.07.24

Client	SHEFFIELD CITY COUNCIL
Scheme	Transforming Cities Fund - City Centre One Way Traffic Proposals
Drawing Title	Traffic Management Drawing

Drawing No	DA-SK-TCFCC-01
Scale:	1/1000
Date:	01.07.24
A3	