
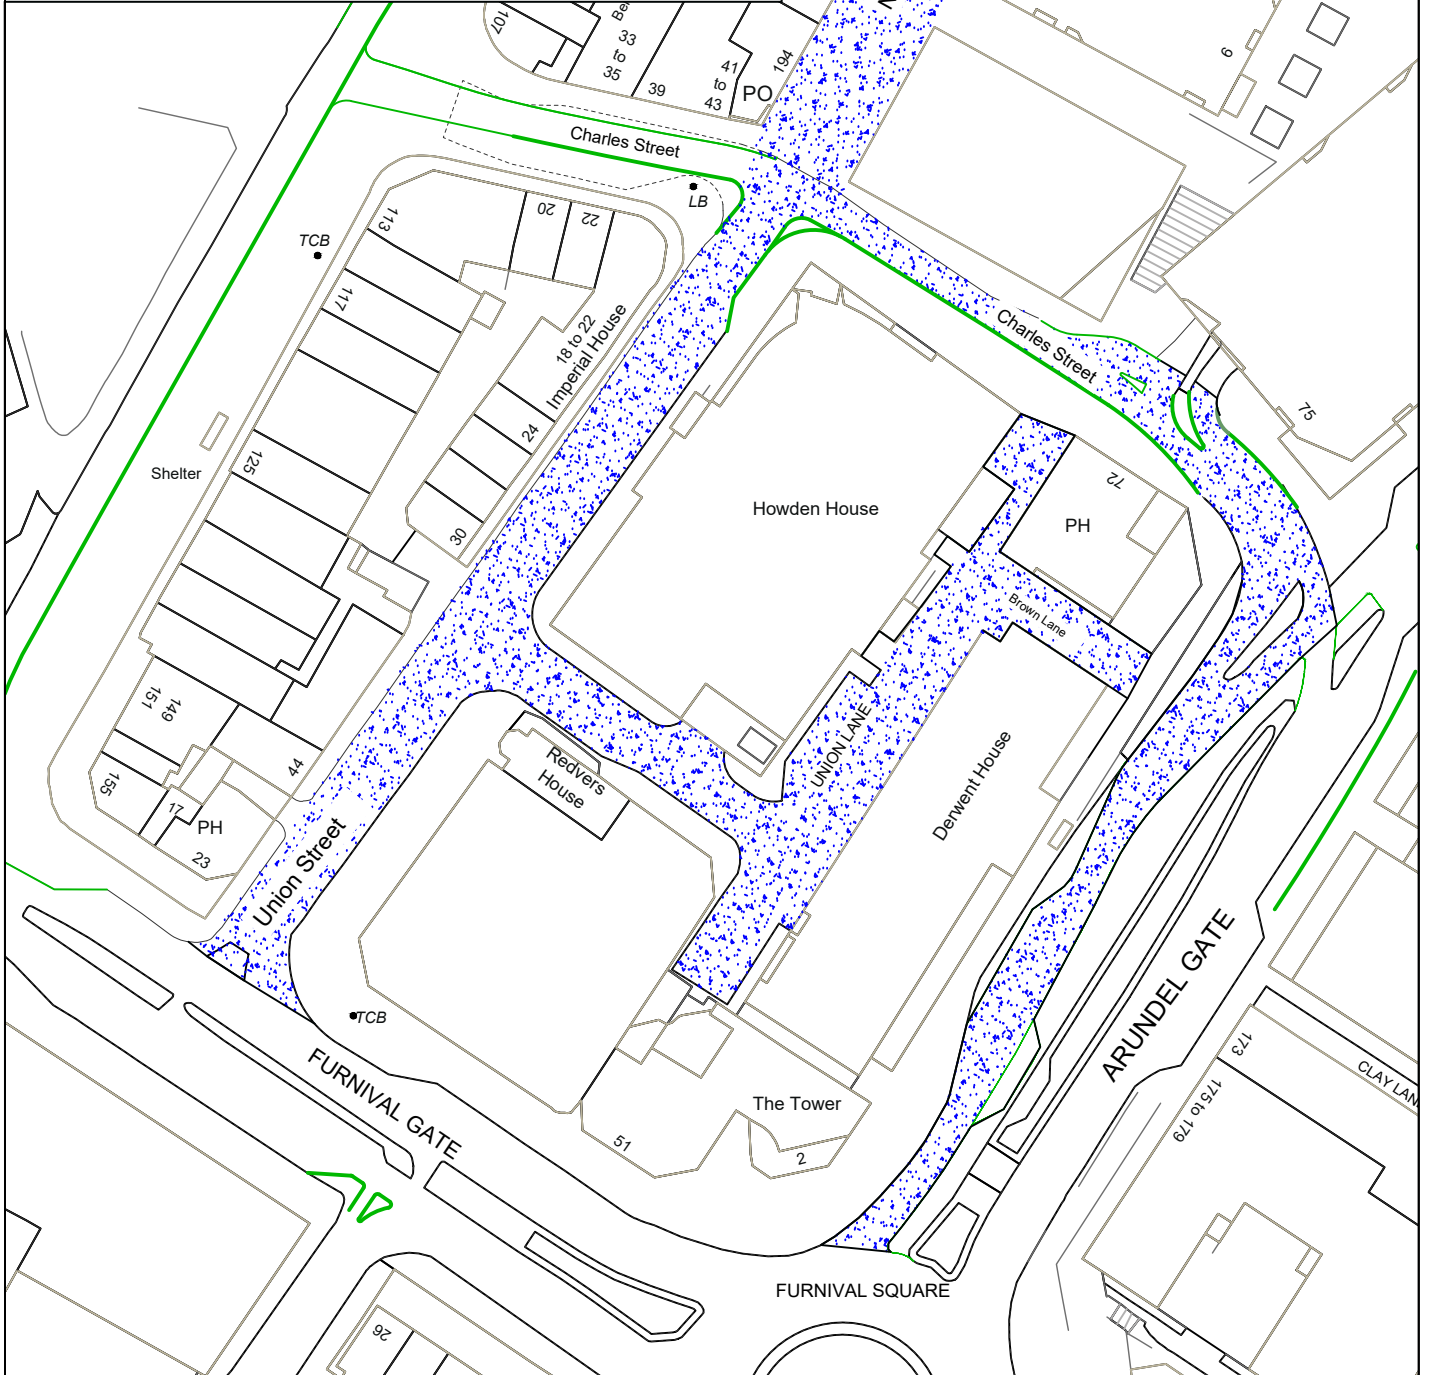


Key

Proposed

7.5 tonne environmental weight restriction (with exemptions)

Proposed new kerb line

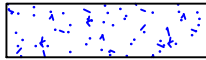

TRANSPORT PROJECTS
CITY TRANSPORT
 5th FLOOR, HOWDEN HOUSE
 1, UNION STREET, SHEFFIELD, S1 2SH
 E-mail Scheme.Design@Sheffield.gov.uk
Tom Finnegan-Smith - Assistant Director

Do not scale from this drawing
 © Crown copyright and database rights 2020 OS 100018816. Use of this data is subject to these terms and conditions.
 1. You are granted a non-exclusive, royalty free revocable licence solely to view the licensed data for non-commercial purposes for the period during which Sheffield City Council makes it available;
 2. You are not permitted to copy, sub-license, distribute, sell or otherwise make available the Licensed Data to third parties in any form; and
 3. Third party rights to enforce the terms of this licence shall be reserved to OS.

Client **SHEFFIELD CITY COUNCIL**
 Scheme **Transforming Cities Fund City Centre**
 Drawing Title **Proposed Weight Restriction Traffic Management Drawing**

Drawing No. **DA-SK-TCFCC-02**
 Scale **1/1000** **A4**

 Date **01.07.24**

