


Plot Date : 04 February 2025 14:03:56
 File Name : G:\DEL\TC\TEAMS\TRAFFIC REGULATIONS GROUP\AA T REGS SCHEME FILES\2025\SCHOOL STREET PIPWORTH COM PRIMARY SCHOOL\TRO\PLANS\PIPWORTH ROAD

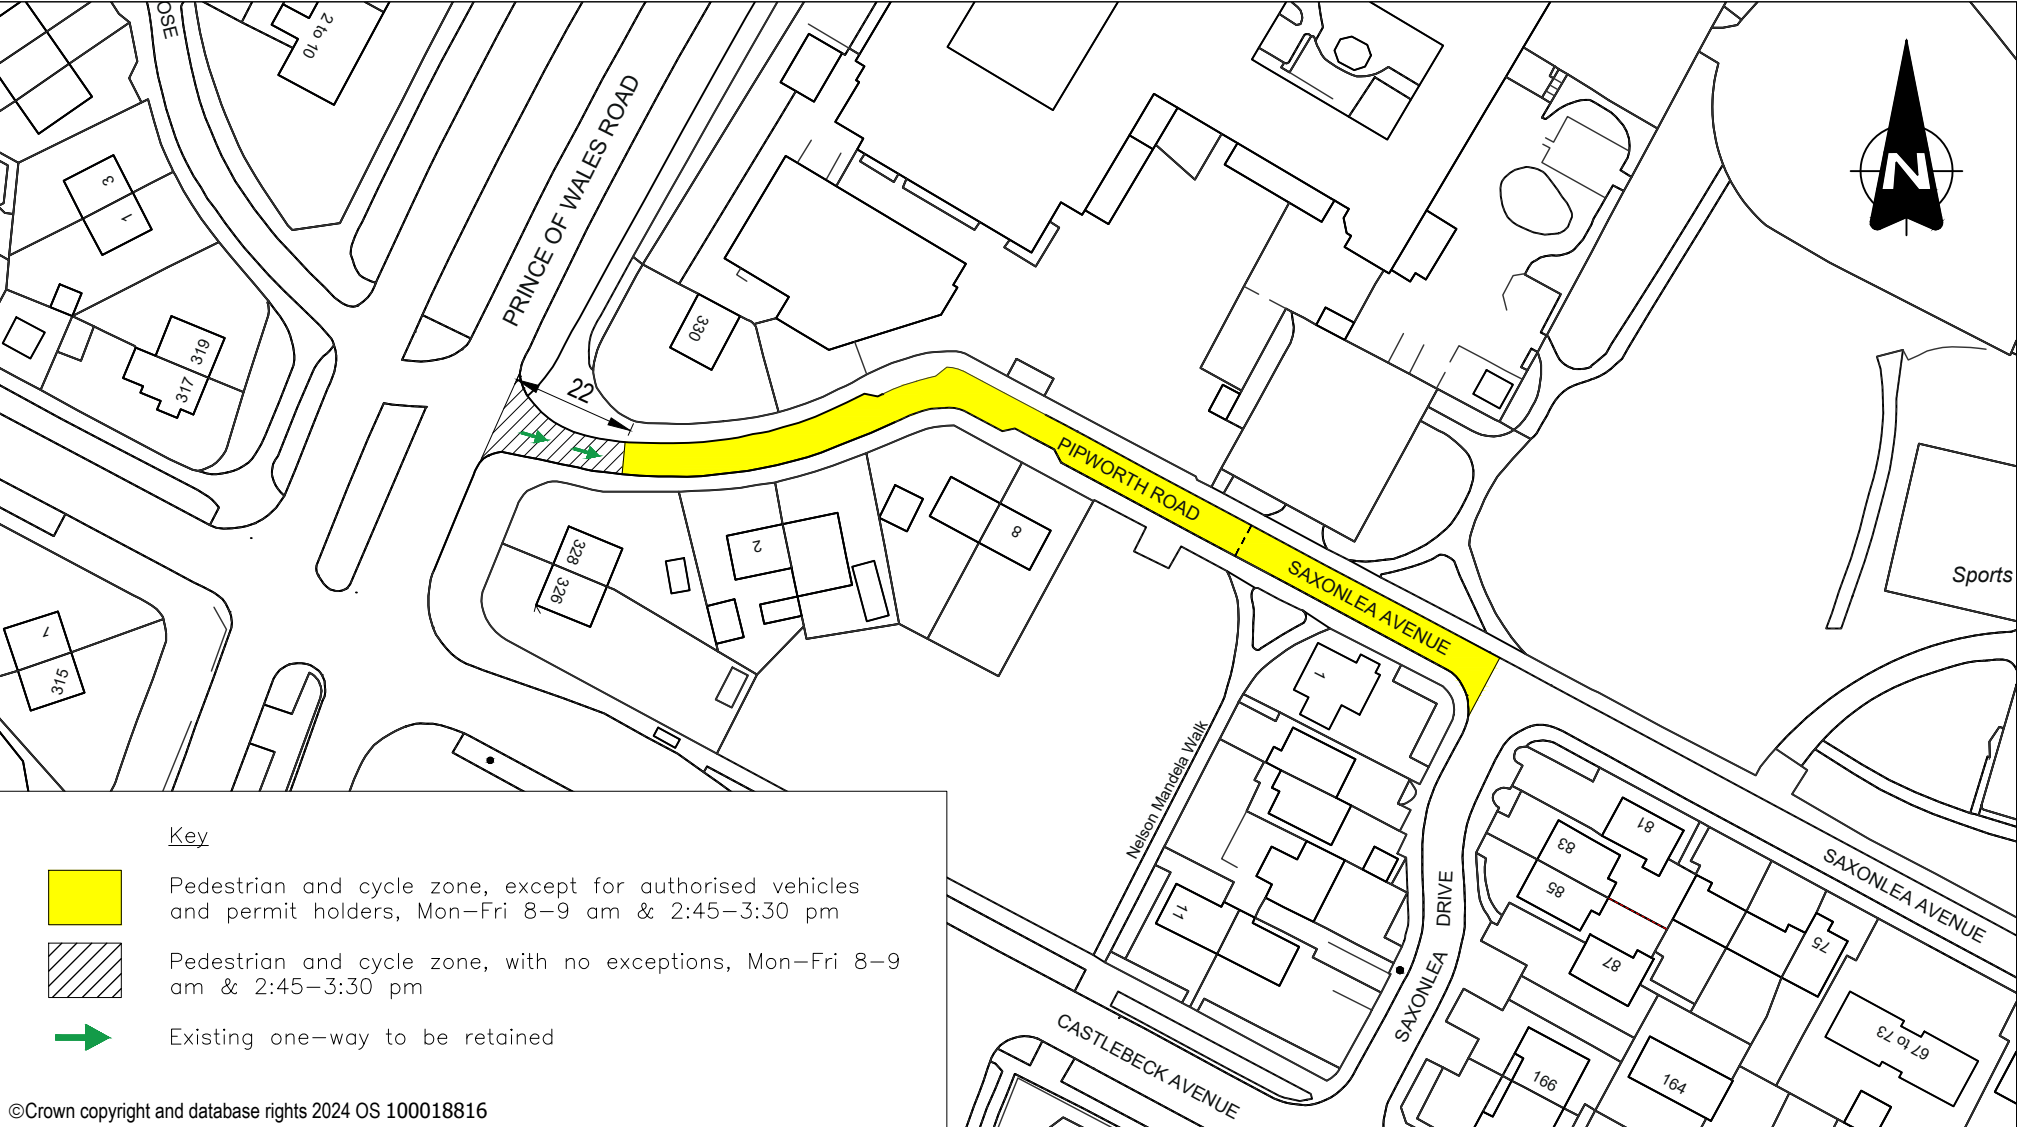

- Key
- Pedestrian and cycle zone, except for authorised vehicles and permit holders, Mon–Fri 8–9 am & 2:45–3:30 pm
 - Pedestrian and cycle zone, with no exceptions, Mon–Fri 8–9 am & 2:45–3:30 pm
 - Existing one-way to be retained

©Crown copyright and database rights 2024 OS 100018816

Scheme	Pipworth Primary School Street - 2173
Drawing Title	Proposed Movement Restrictions

Purpose of issue			TRO PLAN
Drawn	Checked	Approved	
A McNeil	N Corker	G Pritchard	
Date	Scale @ A4	Rev	
04/02/25	1:1000	A	
Drawing Number			TRO-PR-2173-001

TRANSPORT PROJECTS

CITY TRANSPORT

5TH FLOOR, HOWDEN HOUSE

1 UNION STREET, SHEFFIELD, S1 2SH

Tom Finnegan-Smith, Assistant Director

www.sheffield.gov.uk