

**CITY OF SHEFFIELD - MEMORANDUM
PLACE**

From: Highway Records
Highway Maintenance Division
Operational Services

To: For Closure File

Date: 18 July 2024
Ref: HM/HR/4057/NM
Tel: 0114 273 6125

Town and Country Planning Act 1990 – Section 247

Permanent Closure of parts of Fox Hill Crescent and Unnamed Footpath off Fox Hill Road.

Following successful completion of the legal processes, I can confirm on behalf of the Highway Authority that the above legal order has been fully implemented.

Highway Records
Highway Maintenance Division

TOWN AND COUNTRY PLANNING ACT 1990

THE STOPPING UP OF HIGHWAYS (YORKSHIRE AND THE HUMBER) (NO.08) ORDER 2020

The Secretary of State makes this Order in exercise of powers under section 247 of the Town and Country Planning Act 1990 ("the Act").

1. The Secretary of State authorises the stopping up of the highways described in the Schedule to this Order and shown on site plan 1 numbered NATTRAN/Y&H/S247/3968(A), to enable development to be carried out in accordance with the planning permission granted by Sheffield City Council under reference 18/02830/FUL.
2. (1) The developer shall to the reasonable satisfaction of Sheffield City Council provide: -
 - (a) new highways as proposed and detailed in the approved planning permission, development plans and associated legal agreements with the Council; and
 - (b) improvement of the highways as proposed and detailed in the approved planning permission, development plans and associated legal agreements with the Council.
- (2) The new highways shall be highways which for the purposes of the Highways Act 1980 are highway maintainable at the public expense and Sheffield City Council shall be the highway authority for them.
3. Where immediately before the date of this Order there is any apparatus of statutory undertakers under, in, on, over, along or across any highway authorised to be stopped up pursuant to this Order then, subject to section 261(4) of the Act, those undertakers shall have the same rights as respects that apparatus after that highway is stopped up as they had immediately beforehand.
4. This Order shall come into force on the date on which notice that it has been made is first published in accordance with section 252(10) of the Act, and may be cited as the Stopping Up of Highways (Yorkshire and the Humber) (No.08) Order 2020.

Signed by authority of
the Secretary of State
17 March 2020


GARY PATRICK
An Official in the
National Transport Casework Team
Department for Transport

THE SCHEDULE


Description of highways to be stopped up

The highways to be stopped up are at Sheffield in the City of Sheffield shown on the plan and are:-


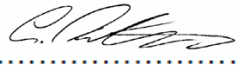
1. An irregular shaped south-western part width of Fox Hill Crescent. It commences 15 metres south west of the south-western corner of No. 2 Fox Hill Crescent and extends north westwards for a maximum distance of 30 metres with a maximum width of 2 metres (marked stopping up area 1 on site plan 1).

2. An irregular shaped western part with of Fox Hill Crescent. It commences 9 metres north west of the termination point of the highway to be stopped up described at 1 above and extends north-eastwards for a maximum distance of 4.3 metres with a maximum width of 0.9 metres (marked stopping up area 2 on site plan 1).
3. An irregular shaped western part width of Fox Hill Crescent. It commences 11 metres north of the termination point of the highway to be stopped up described at 2 above and extends northwards for a maximum distance of 234.4 metres with a maximum width of 2.7 metres (marked stopping up area 3 on site plan 1).
4. The whole of the unnamed footpath which commences 25 metres north of the termination point of the highway to be stopped up described at 3 above and extends generally south-westwards to its termination point (marked stopping up area 4 on site plan 1).

HIGHWAYS AT SHEFFIELD IN THE CITY OF SHEFFIELD

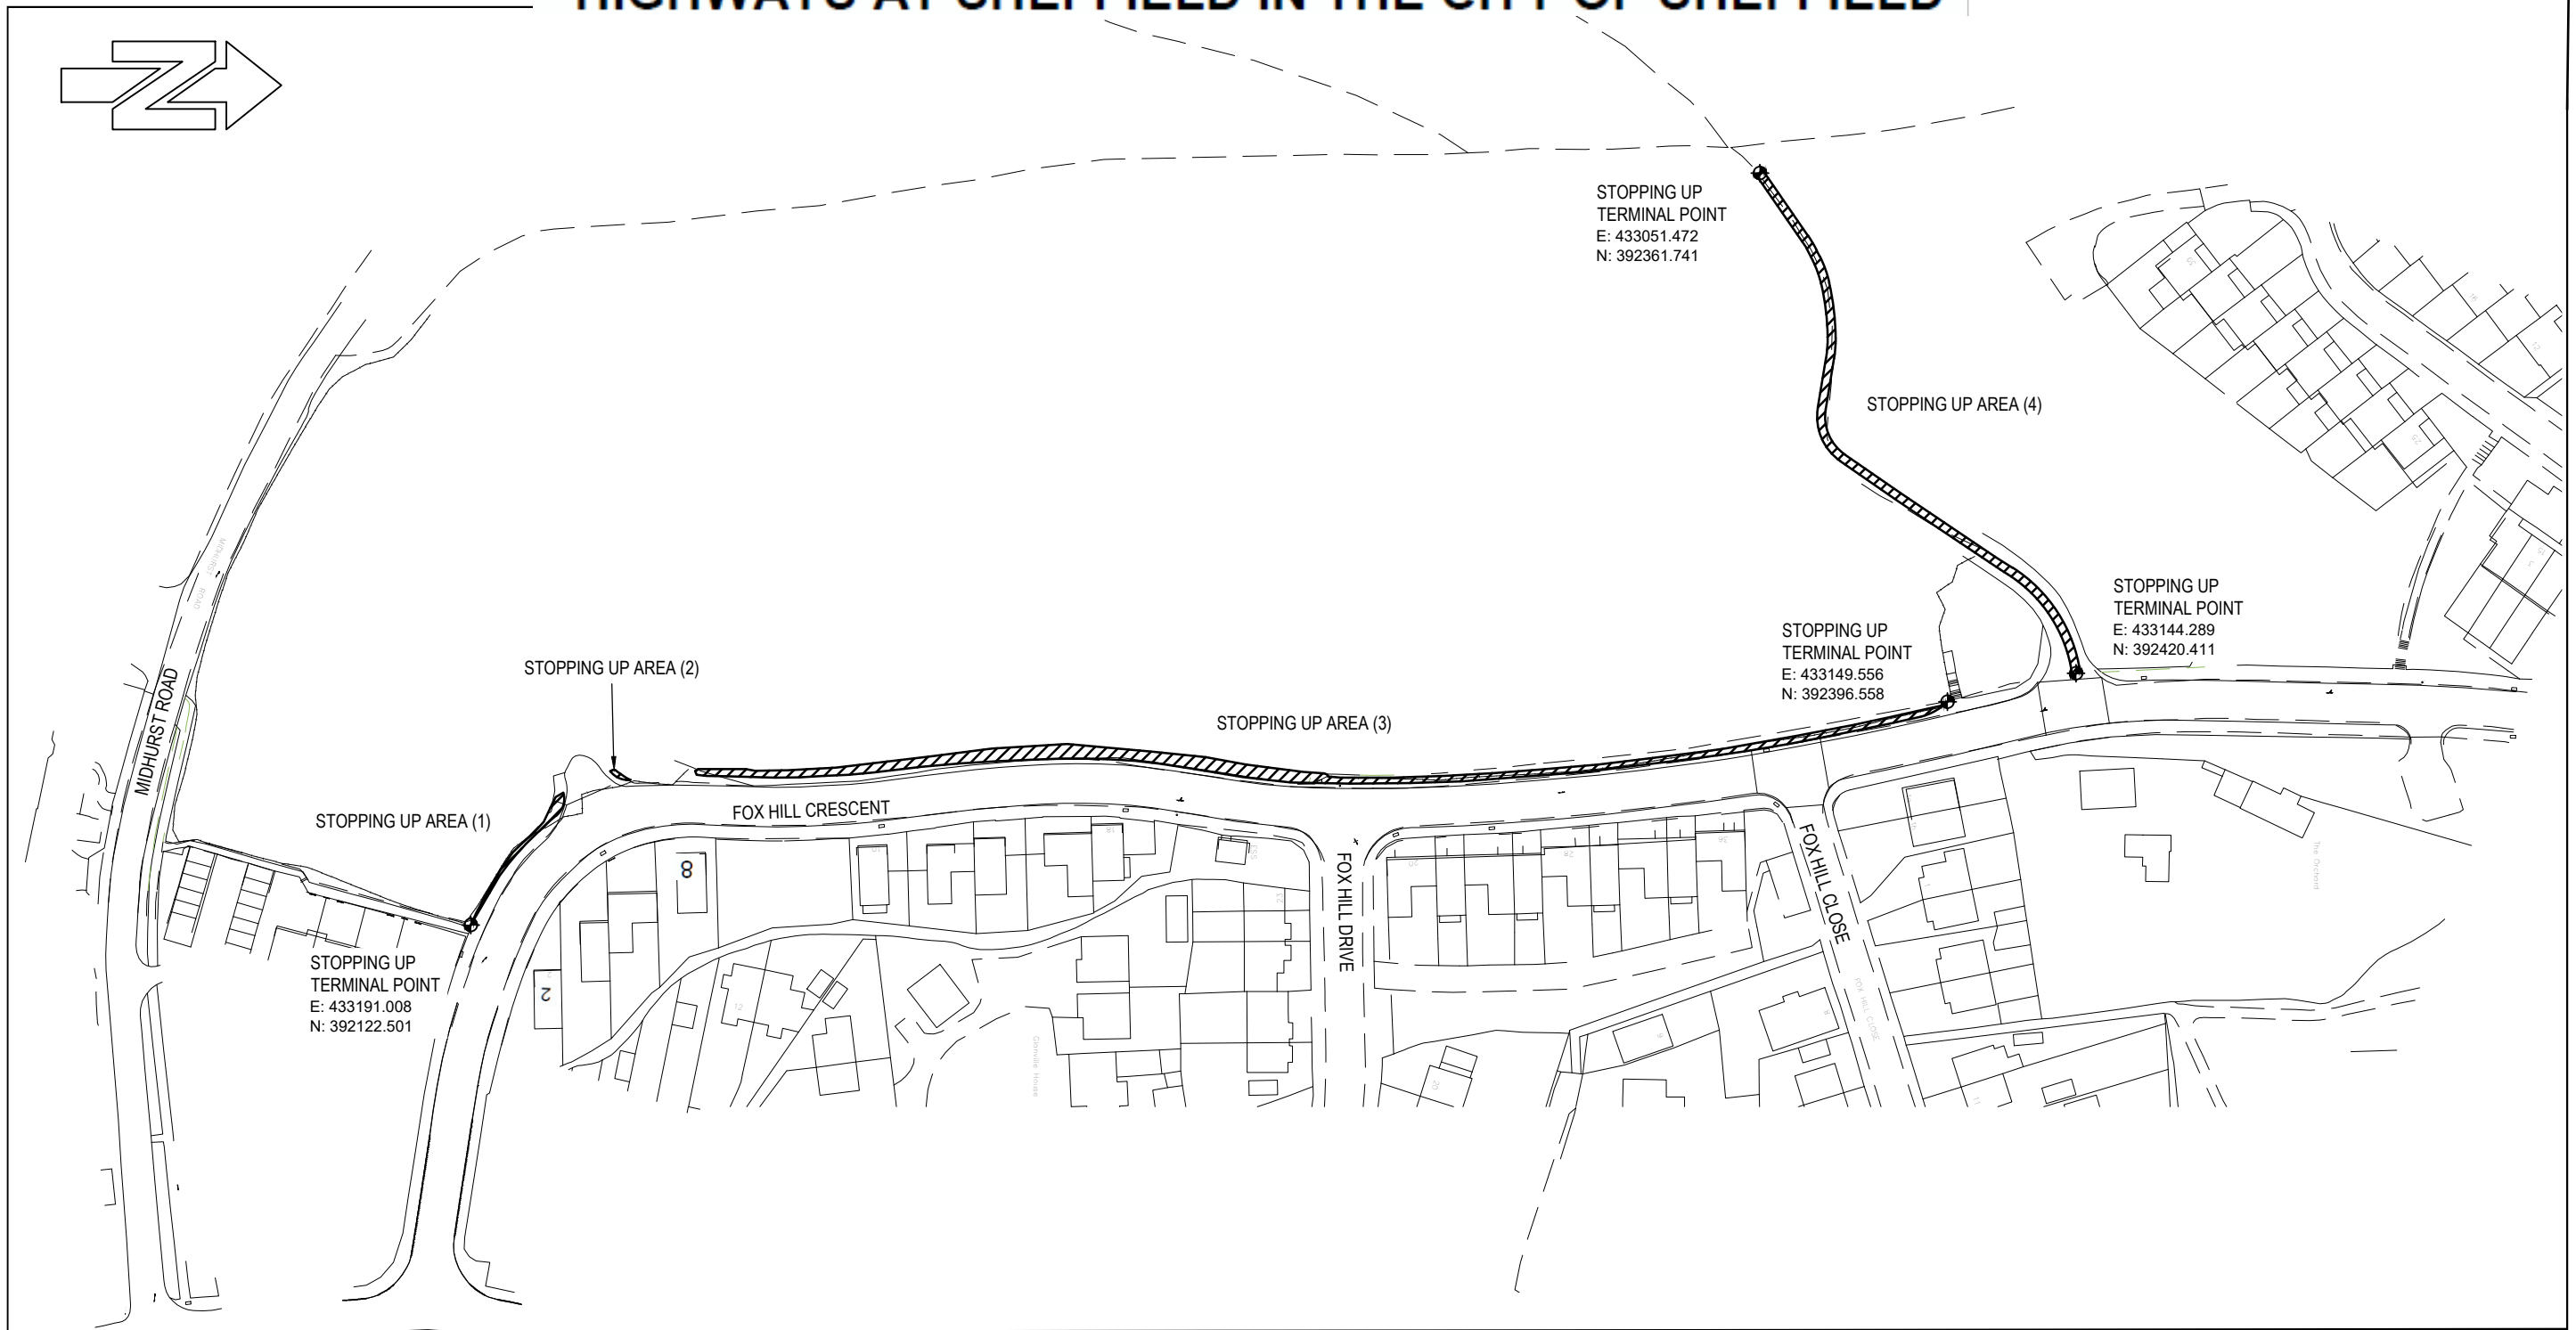

SITE PLAN 1

<p>Key Scale 1:1250 at A3</p> <p>Highways to be stopped up </p>	<p>National Transport Casework Team</p> <p>Department for Transport</p> <p>Plan No: NATTRAN/Y&H/S247/3968(A)</p>	<p>Signed by Authority of the Secretary of State</p> <p>on..... 17 March 2020</p> <p>Signature..... </p> <p>GARY PATRICK</p> <p>An Official in the National Transport Casework Team Department for Transport</p>
--	--	--

